


1 SILVA CELL SYSTEM + PERMEABLE PAVEMENT

NOT TO SCALE

KEY PLAN

- 0 PRETREATMENT, AS REQUIRED, BY OTHERS
- 1 STORMWATER ENTERS THE SILVA CELL SYSTEM THROUGH A PERMEABLE PAVEMENT SYSTEM
- 2 WATER MOVES THROUGH THE PLANTING SOIL HOUSED WITHIN THE SILVA CELL SYSTEM
- 3 EXCESS WATER IS COLLECTED IN A PERFORATED DRAIN PIPE AND IS DIRECTED TOWARD A DOWNSTREAM CATCH BASIN
- 4 CLEANOUT
- 5 WATER COLLECTED IN THE COLLECTION PIPE IS DIRECTED TO THE MUNICIPAL STORM SYSTEM

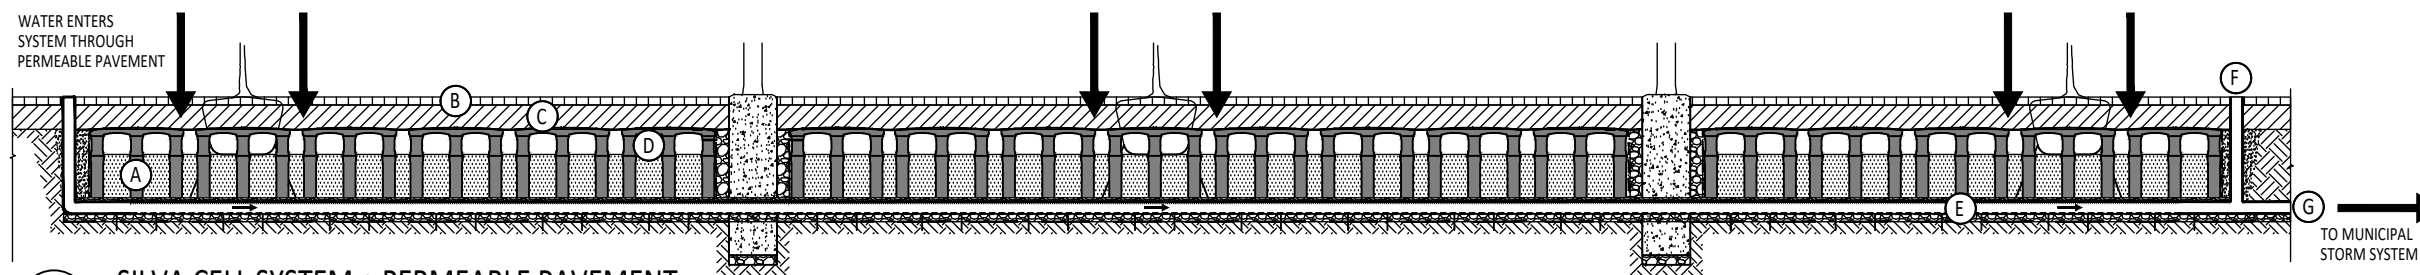



1 SILVA CELL SYSTEM + PERMEABLE PAVEMENT

NOT TO SCALE

KEY PLAN

- A SILVA CELL SYSTEM (DECK, BASE, AND POSTS)
- B PERMEABLE PAVEMENT
- C AGGREGATE STORAGE LAYER
- D OPTIONAL PONDING SPACE
- E COLLECTION PIPE
- F CLEANOUT
- G CONNECTION TO MUNICIPAL STORM SYSTEM
- DIRECTION OF WATER FLOW →

SILVA CELL SYSTEM
PERMEABLE PAVEMENT PAGE 1 OF 2

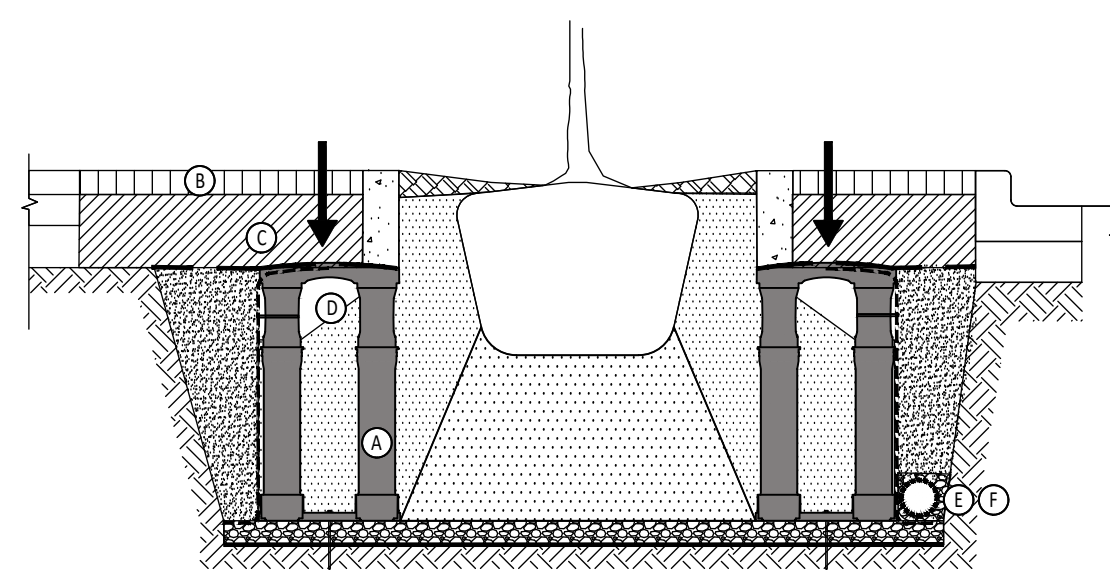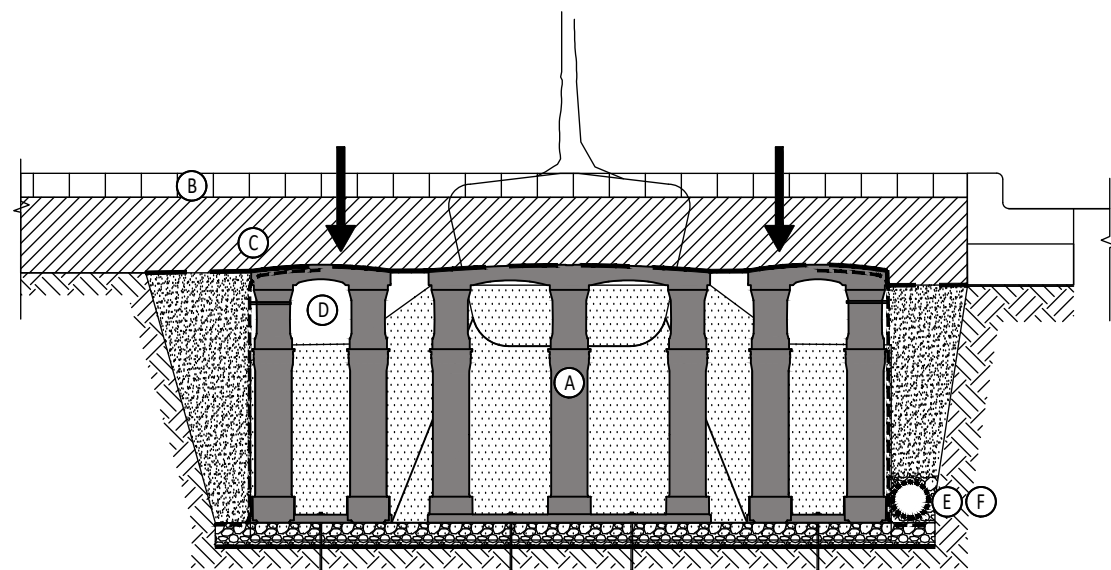


2 SILVA CELL SYSTEM + PERMEABLE PAVEMENT
NOT TO SCALE

- KEY PLAN
- A SILVA CELL SYSTEM (DECK, BASE, AND POSTS)
 - B PERMEABLE PAVEMENT
 - C AGGREGATE STORAGE LAYER
 - D OPTIONAL PONDING SPACE
 - E COLLECTION PIPE
 - F CONNECTION TO MUNICIPAL STORM SYSTEM
- DIRECTION OF WATER FLOW

3 SILVA CELL SYSTEM + PERMEABLE PAVEMENT
NOT TO SCALE

- KEY PLAN
- A SILVA CELL SYSTEM (DECK, BASE, AND POSTS)
 - B PERMEABLE PAVEMENT
 - C AGGREGATE STORAGE LAYER
 - D OPTIONAL PONDING SPACE
 - E COLLECTION PIPE
 - F CONNECTION TO MUNICIPAL STORM SYSTEM
- DIRECTION OF WATER FLOW

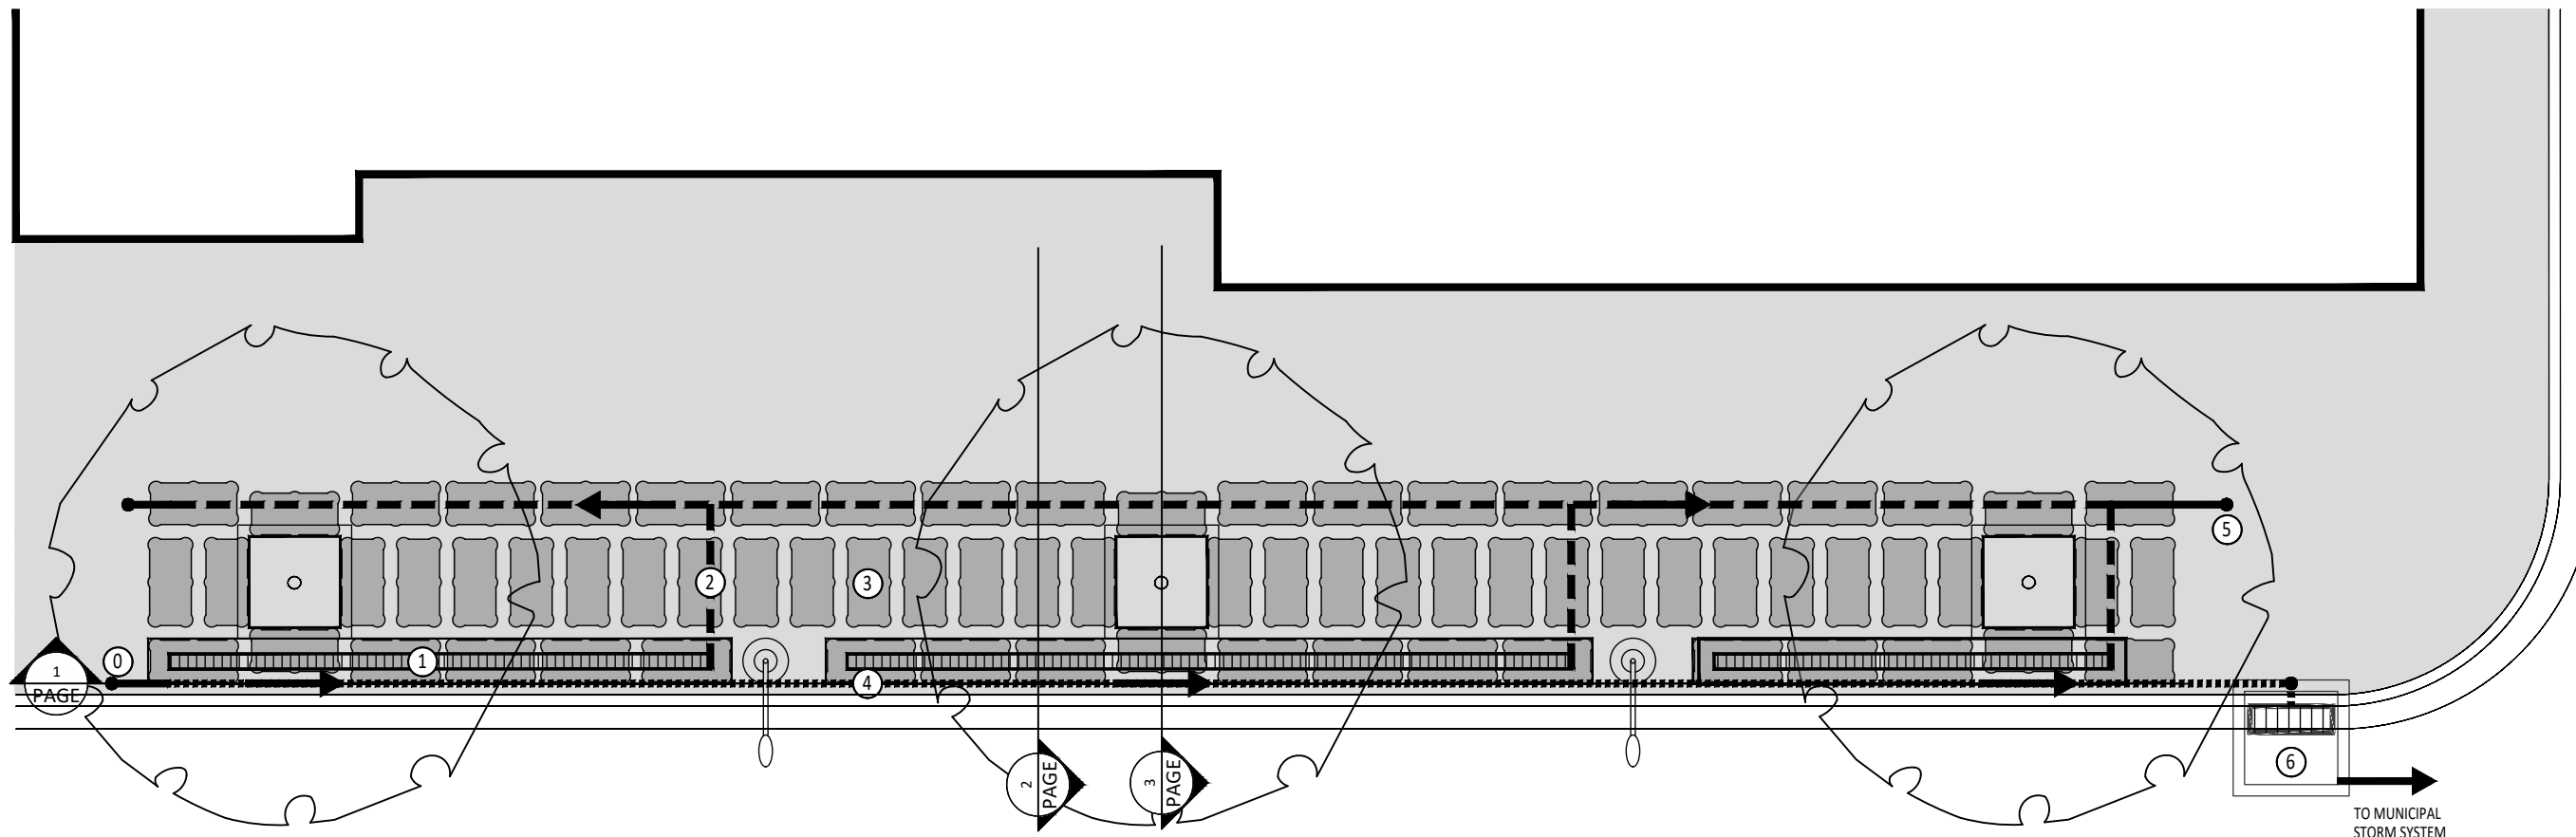


1 ○ SILVA CELL SYSTEM + TRENCH DRAIN

NOT TO SCALE

KEY PLAN

- 0 PRETREATMENT, AS REQUIRED, BY OTHERS
- 1 STORMWATER ENTERS THE SILVA CELL SYSTEM THROUGH A TRENCH DRAIN SYSTEM
- 2 WATER IS DISTRIBUTED THROUGH THE SILVA CELL SYSTEM THROUGH PERFORATED PIPES
- 3 WATER MOVES THROUGH THE PLANTING SOIL HOUSED WITHIN THE SILVA CELL SYSTEM
- 4 EXCESS WATER IS COLLECTED IN A PERFORATED DRAIN PIPE AND IS DIRECTED TOWARD A DOWNSTREAM CATCH BASIN
- 5 CLEANOUT
- 6 WATER COLLECTED IN THE COLLECTION PIPE IS DIRECTED TO THE MUNICIPAL STORM SYSTEM

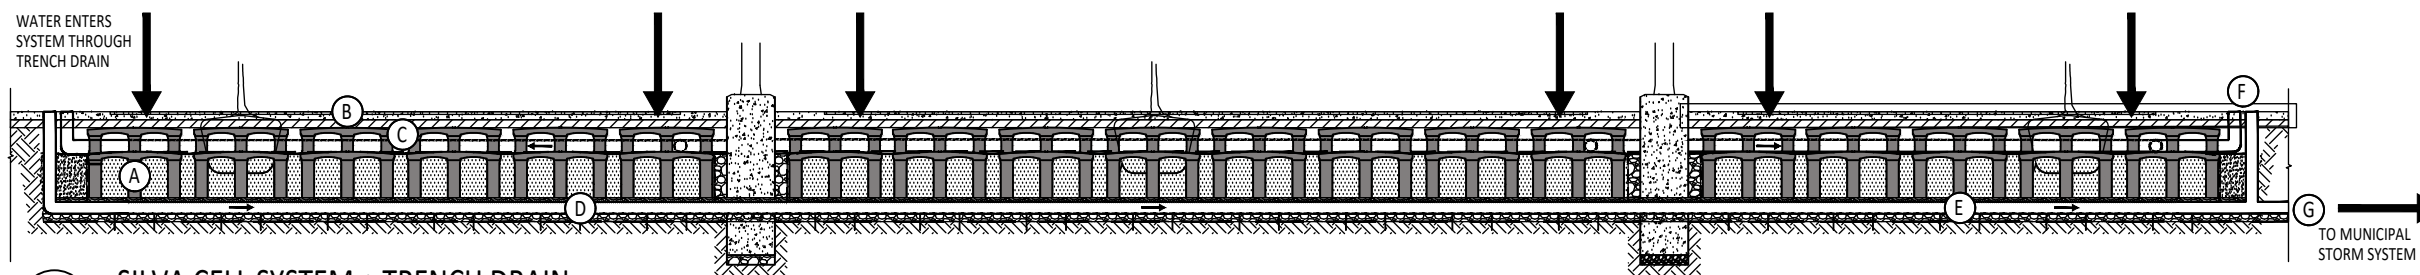



1 ○ SILVA CELL SYSTEM + TRENCH DRAIN

NOT TO SCALE



KEY PLAN

- A SILVA CELL SYSTEM (DECK, BASE, AND POSTS) ○
- B TRENCH DRAIN
- C OPTIONAL PONDING SPACE
- C DISTRIBUTION PIPE
- D COLLECTION PIPE
- E CLEANOUT
- F CONNECTION TO MUNICIPAL STORM SYSTEM
- DIRECTION OF WATER FLOW →

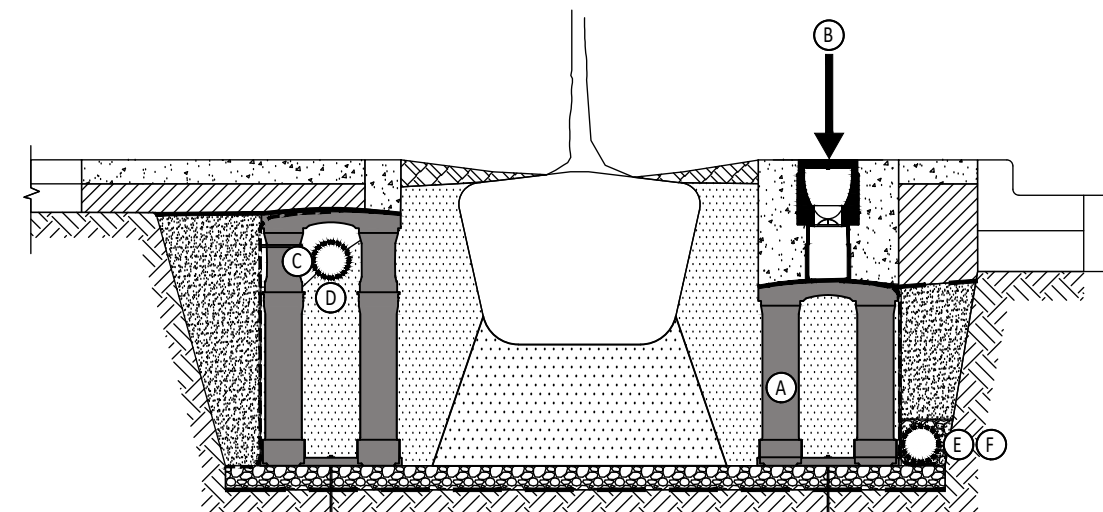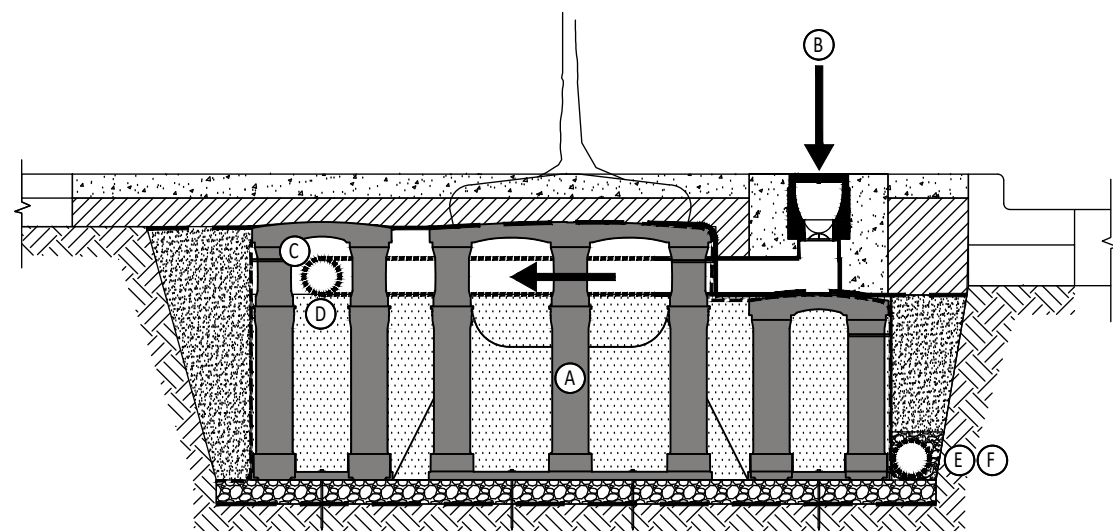

SILVA CELL SYSTEM
TRENCH DRAIN PAGE 1 OF 2

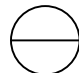


2 SILVA CELL SYSTEM + TRENCH DRAIN
NOT TO SCALE

- KEY PLAN 
- A SILVA CELL SYSTEM (DECK, BASE, AND POSTS)
 - B TRENCH DRAIN
 - C OPTIONAL PONDING SPACE
 - D DISTRIBUTION PIPE
 - E COLLECTION PIPE
 - F CONNECTION TO MUNICIPAL STORM SYSTEM
- DIRECTION OF WATER FLOW 

3 SILVA CELL SYSTEM + TRENCH DRAIN
NOT TO SCALE

- KEY PLAN 
- A SILVA CELL SYSTEM (DECK, BASE, AND POSTS)
 - B TRENCH DRAIN
 - C OPTIONAL PONDING SPACE
 - D DISTRIBUTION PIPE
 - E COLLECTION PIPE
 - F CONNECTION TO MUNICIPAL STORM SYSTEM
- DIRECTION OF WATER FLOW 

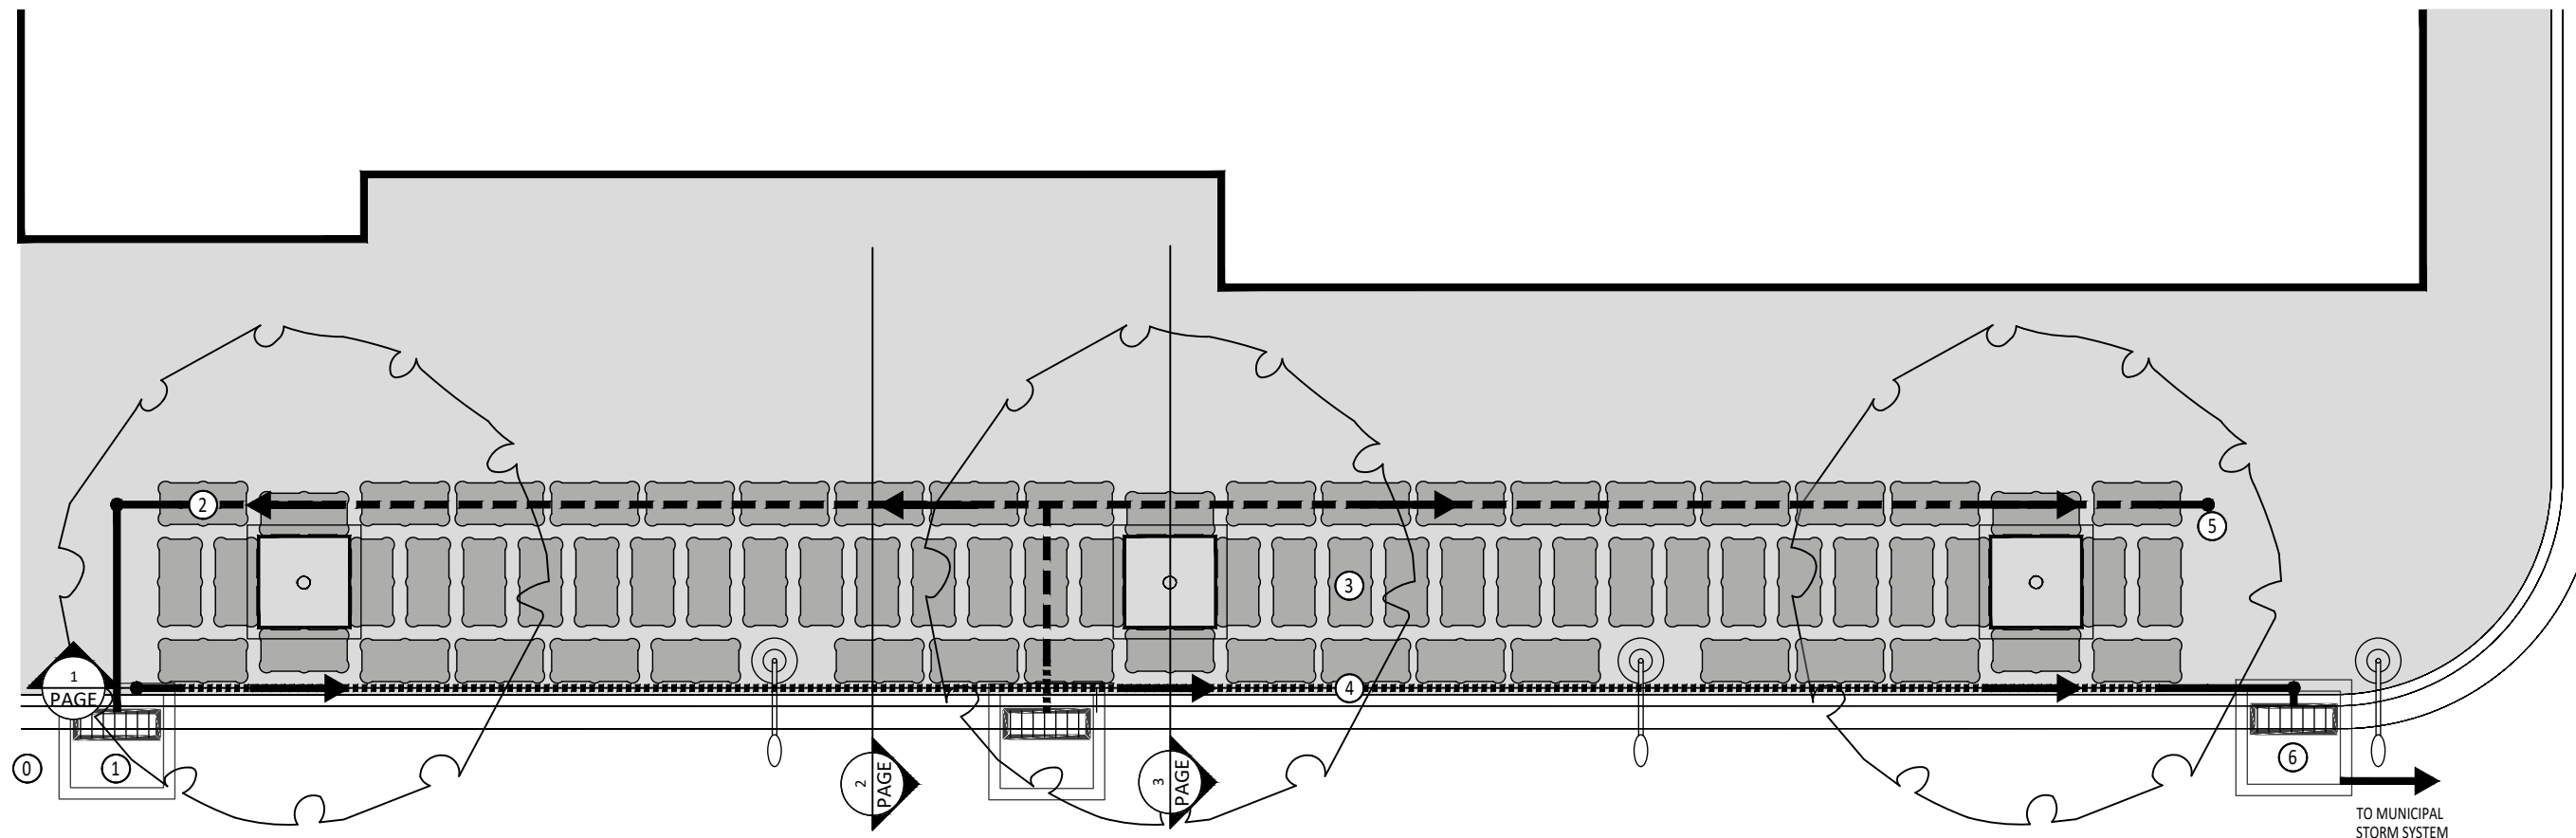


TO MUNICIPAL STORM SYSTEM

○ SILVA CELL SYSTEM + CATCH BASIN

NOT TO SCALE

KEY PLAN

- 0 PRETREATMENT, AS REQUIRED, BY OTHERS. OUTLET OF PRETREATMENT BECOMES THE INLET TO THE SILVA CELL SYSTEM
- 1 STORMWATER ENTERS THE SILVA CELL SYSTEM THROUGH A CATCH BASIN
- 2 WATER IS DISTRIBUTED THROUGH THE SILVA CELL SYSTEM THROUGH PERFORATED PIPES
- 3 WATER THEN MOVES THROUGH THE PLANTING SOIL HOUSED WITHIN THE SILVA CELL SYSTEM
- 4 EXCESS WATER IS COLLECTED IN A PERFORATED DRAIN PIPE AND IS DIRECTED TOWARD A DOWNSTREAM CATCH BASIN
- 5 CLEANOUT
- 6 WATER COLLECTED IN THE COLLECTION PIPE IS DIRECTED TO THE MUNICIPAL STORM SYSTEM

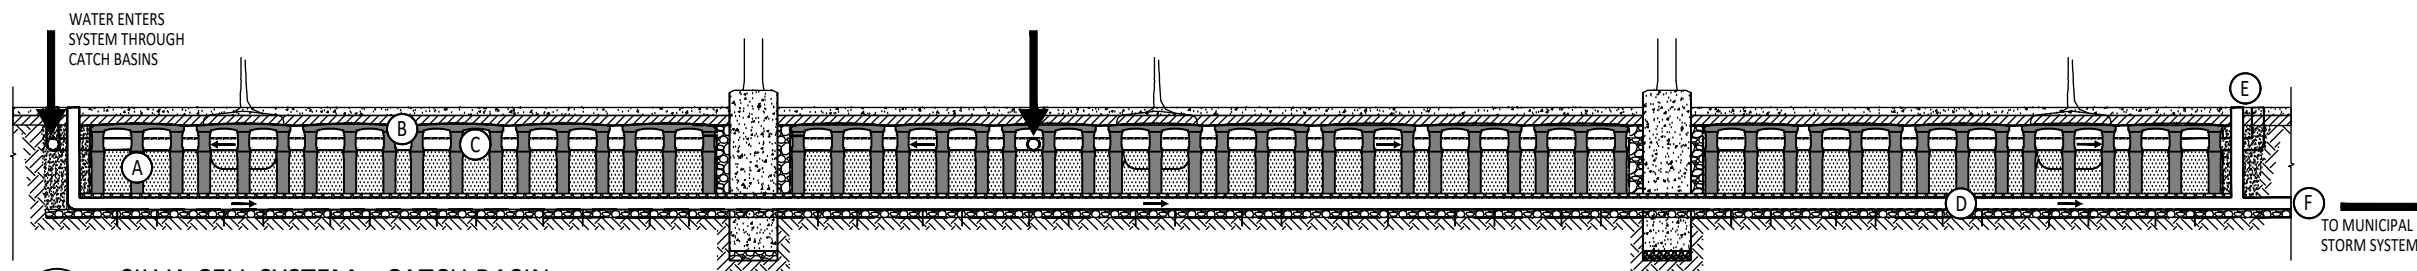

TO MUNICIPAL STORM SYSTEM

1 SILVA CELL SYSTEM + CATCH BASIN



NOT TO SCALE

KEY PLAN

- A SILVA CELL SYSTEM (DECK, BASE, AND POSTS) ○
- B OPTIONAL PONDING SPACE
- C DISTRIBUTION PIPE
- D COLLECTION PIPE
- E CLEANOUT
- F CONNECTION TO MUNICIPAL STORM SYSTEM
- DIRECTION OF WATER FLOW →

SILVA CELL SYSTEM

CATCH BASIN PAGE 1 OF 2

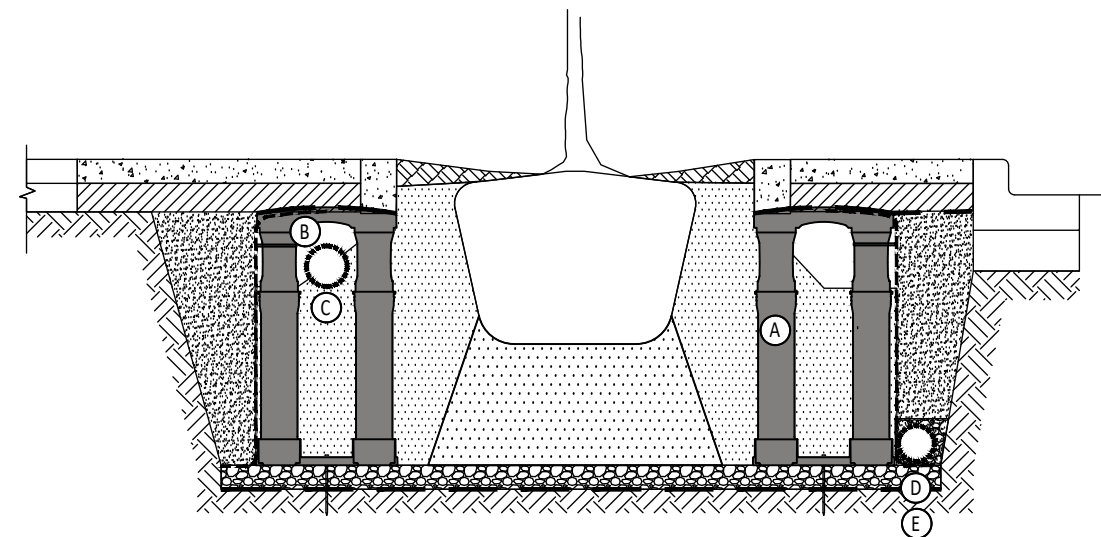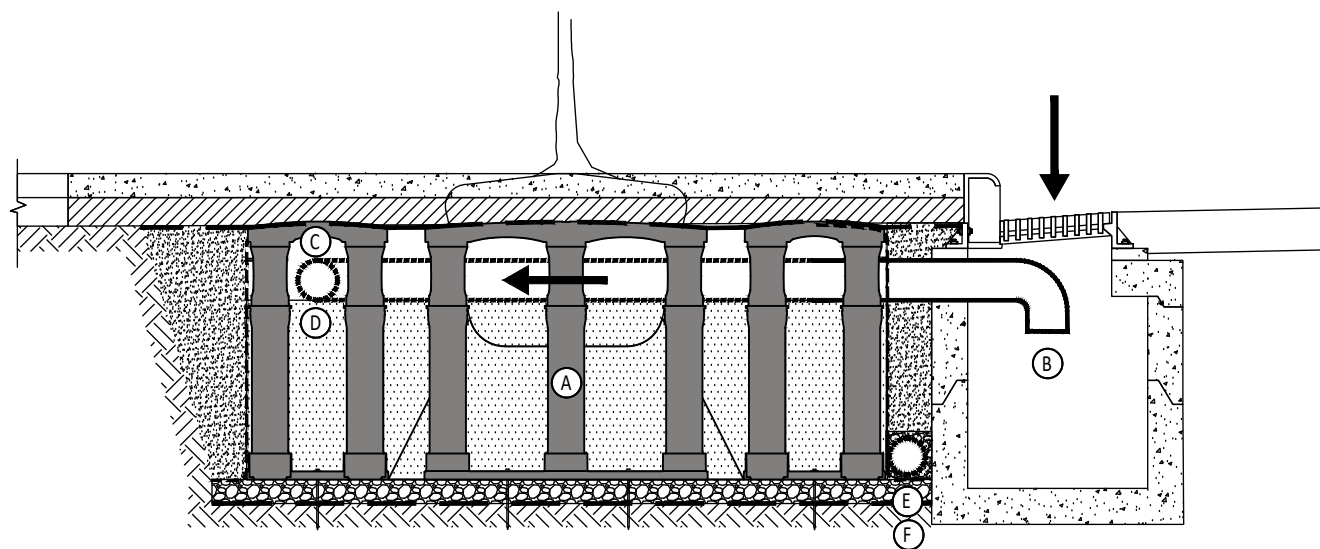

2 SILVA CELL SYSTEM + CATCH BASIN

NOT TO SCALE

KEY PLAN

- A SILVA CELL SYSTEM (DECK, BASE, AND POSTS)
- B CATCH BASIN
- C OPTIONAL PONDING SPACE
- D DISTRIBUTION PIPE
- E COLLECTION PIPE
- F CONNECTION TO MUNICIPAL STORM SYSTEM
- DIRECTION OF WATER FLOW →



3 SILVA CELL SYSTEM + CATCH BASIN

NOT TO SCALE

KEY PLAN

- A SILVA CELL SYSTEM (DECK, BASE, AND POSTS)
- B OPTIONAL PONDING SPACE
- C DISTRIBUTION PIPE
- D COLLECTION PIPE
- E CONNECTION TO MUNICIPAL STORM SYSTEM
- DIRECTION OF WATER FLOW →

