


# Planting Trees Adjacent to a Utility

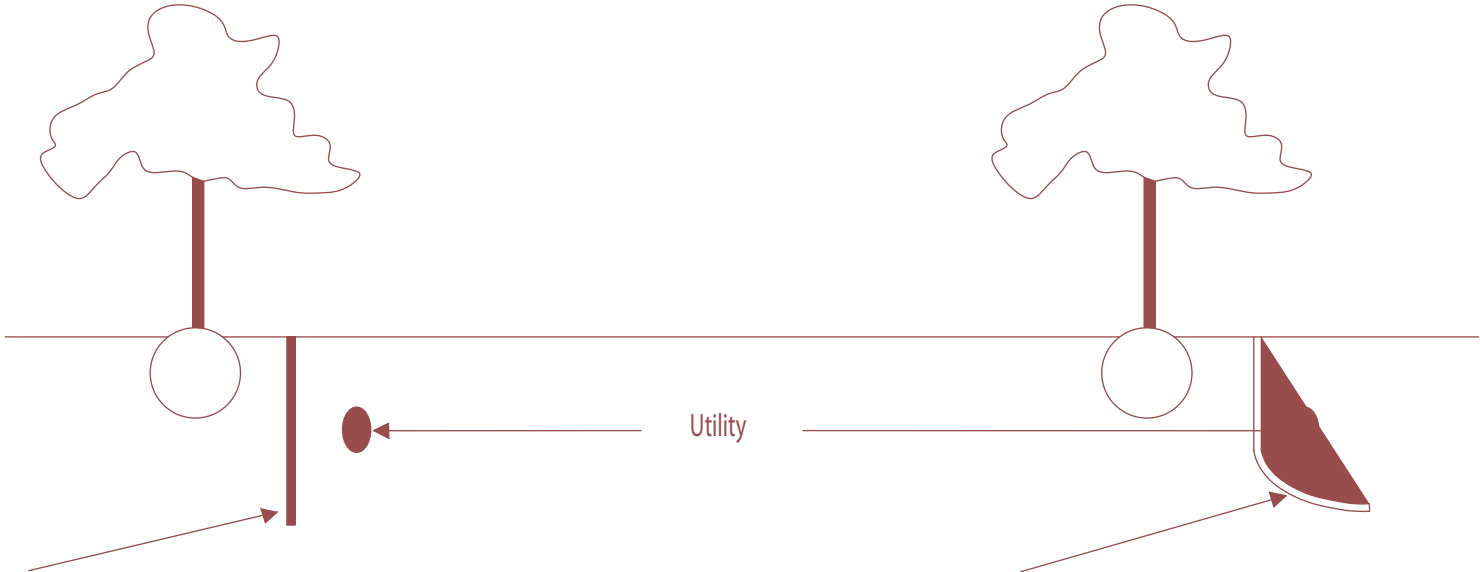

UB 48-2 or UB 36-2 DeepRoot barrier.  
Vertical Ribs on barrier must face tree.

UB 48-2 (or longer) with curved portion at lower right at bottom of utility trench (The barriers can be extended to longer lengths for Custom Orders) Vertical Ribs on barrier must face tree.