


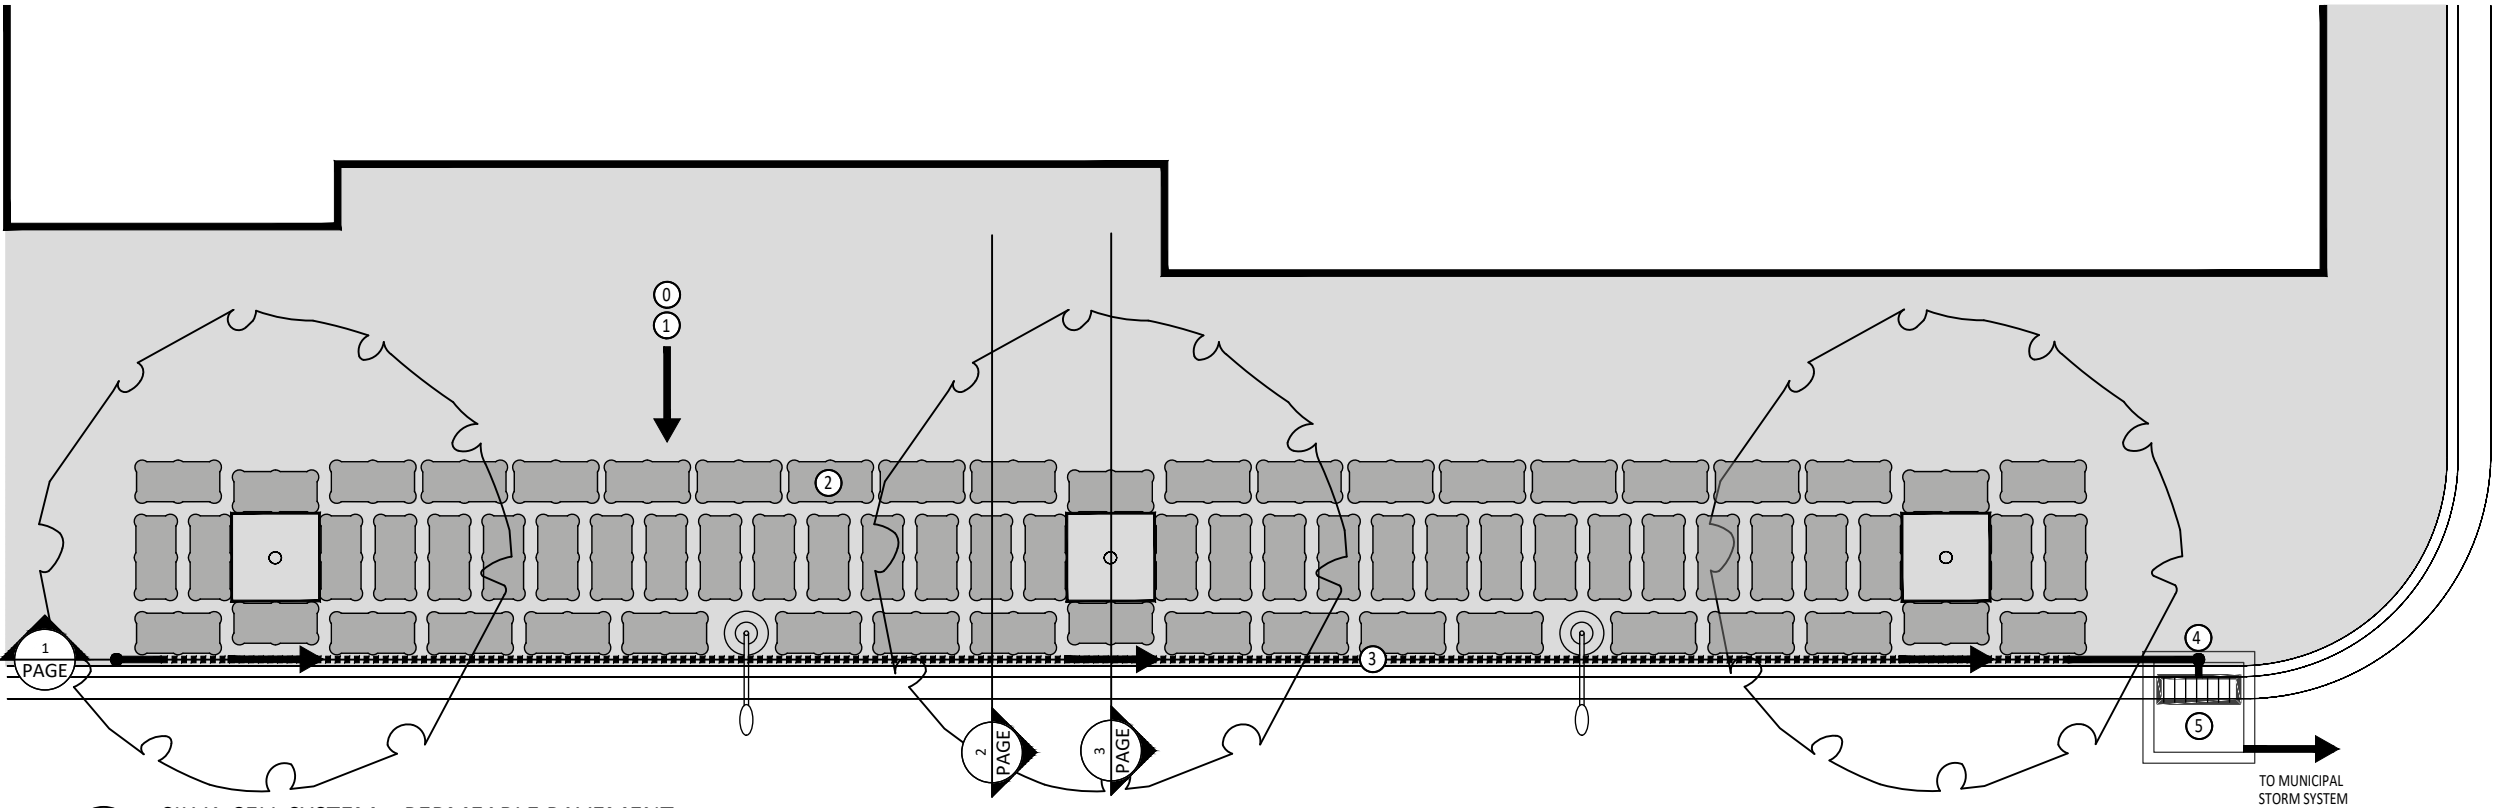


SILVA CELL SYSTEM + PERMEABLE PAVEMENT

NOT TO SCALE

KEY PLAN

- 0 PRETREATMENT, AS REQUIRED, BY OTHERS
- 1 STORMWATER ENTERS THE SILVA CELL SYSTEM THROUGH A PERMEABLE PAVEMENT SYSTEM
- 2 WATER MOVES THROUGH THE PLANTING SOIL HOUSED WITHIN THE SILVA CELL SYSTEM
- 3 EXCESS WATER IS COLLECTED IN A PERFORATED DRAIN PIPE AND IS DIRECTED TOWARD A DOWNSTREAM CATCH BASIN
- 4 CLEANOUT
- 5 WATER COLLECTED IN THE COLLECTION PIPE IS DIRECTED TO THE MUNICIPAL STORM SYSTEM

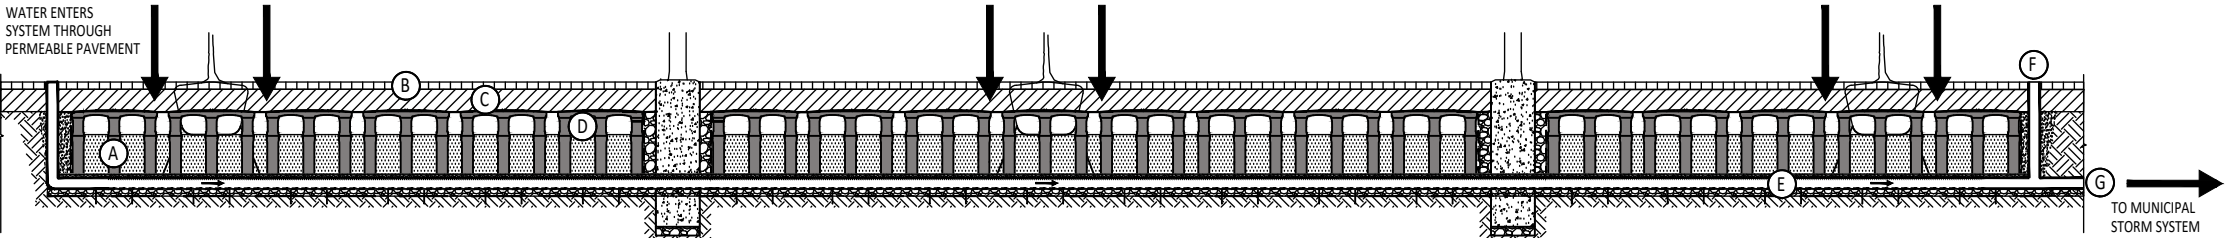



SILVA CELL SYSTEM + PERMEABLE PAVEMENT

NOT TO SCALE

KEY PLAN

- A SILVA CELL SYSTEM (DECK, BASE, AND POSTS)
- B PERMEABLE PAVEMENT
- C AGGREGATE STORAGE LAYER
- D OPTIONAL PONDING SPACE
- E COLLECTION PIPE
- F CLEANOUT
- G CONNECTION TO MUNICIPAL STORM SYSTEM
- DIRECTION OF WATER FLOW →



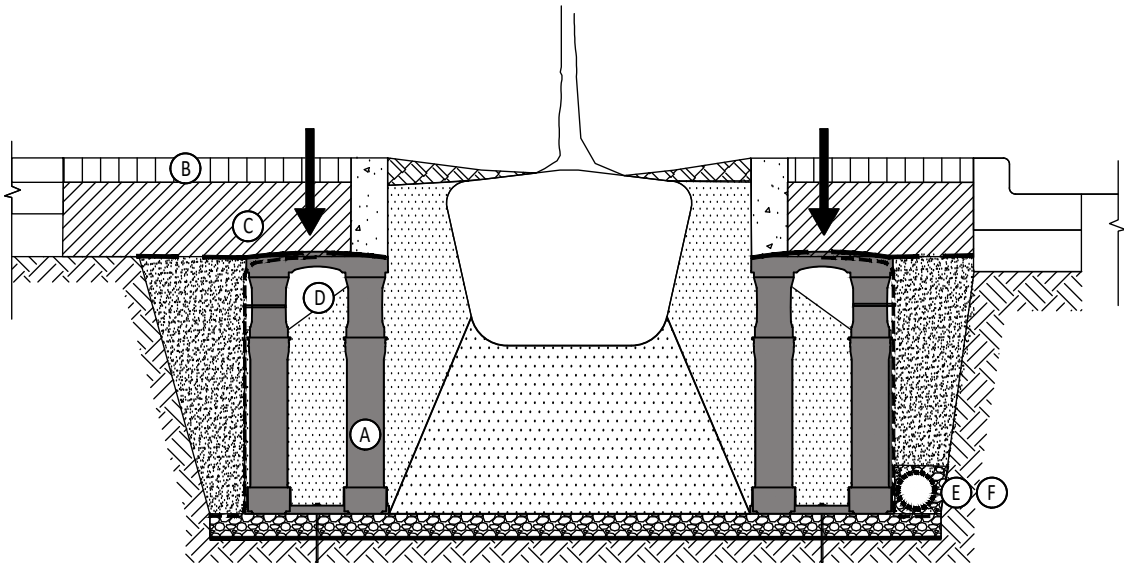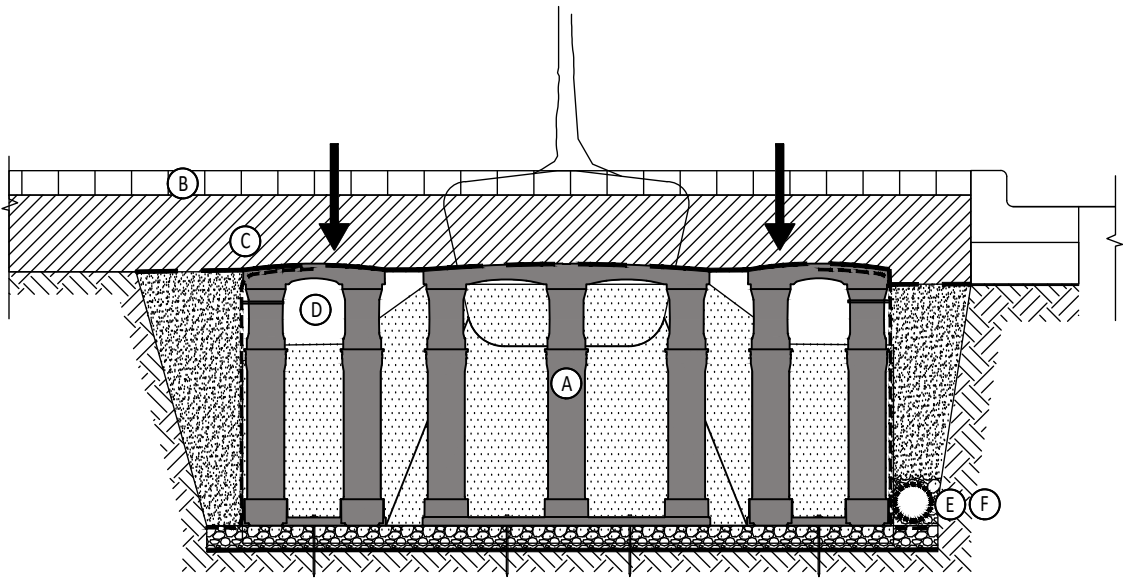

2

SILVA CELL SYSTEM + PERMEABLE PAVEMENT

NOT TO SCALE

- KEY PLAN
- A SILVA CELL SYSTEM (DECK, BASE, AND POSTS)
 - B PERMEABLE PAVEMENT
 - C AGGREGATE STORAGE LAYER
 - D OPTIONAL PONDING SPACE
 - E COLLECTION PIPE
 - F CONNECTION TO MUNICIPAL STORM SYSTEM
- DIRECTION OF WATER FLOW →




3

SILVA CELL SYSTEM + PERMEABLE PAVEMENT

NOT TO SCALE

- KEY PLAN
- A SILVA CELL SYSTEM (DECK, BASE, AND POSTS)
 - B PERMEABLE PAVEMENT
 - C AGGREGATE STORAGE LAYER
 - D OPTIONAL PONDING SPACE
 - E COLLECTION PIPE
 - F CONNECTION TO MUNICIPAL STORM SYSTEM
- DIRECTION OF WATER FLOW →



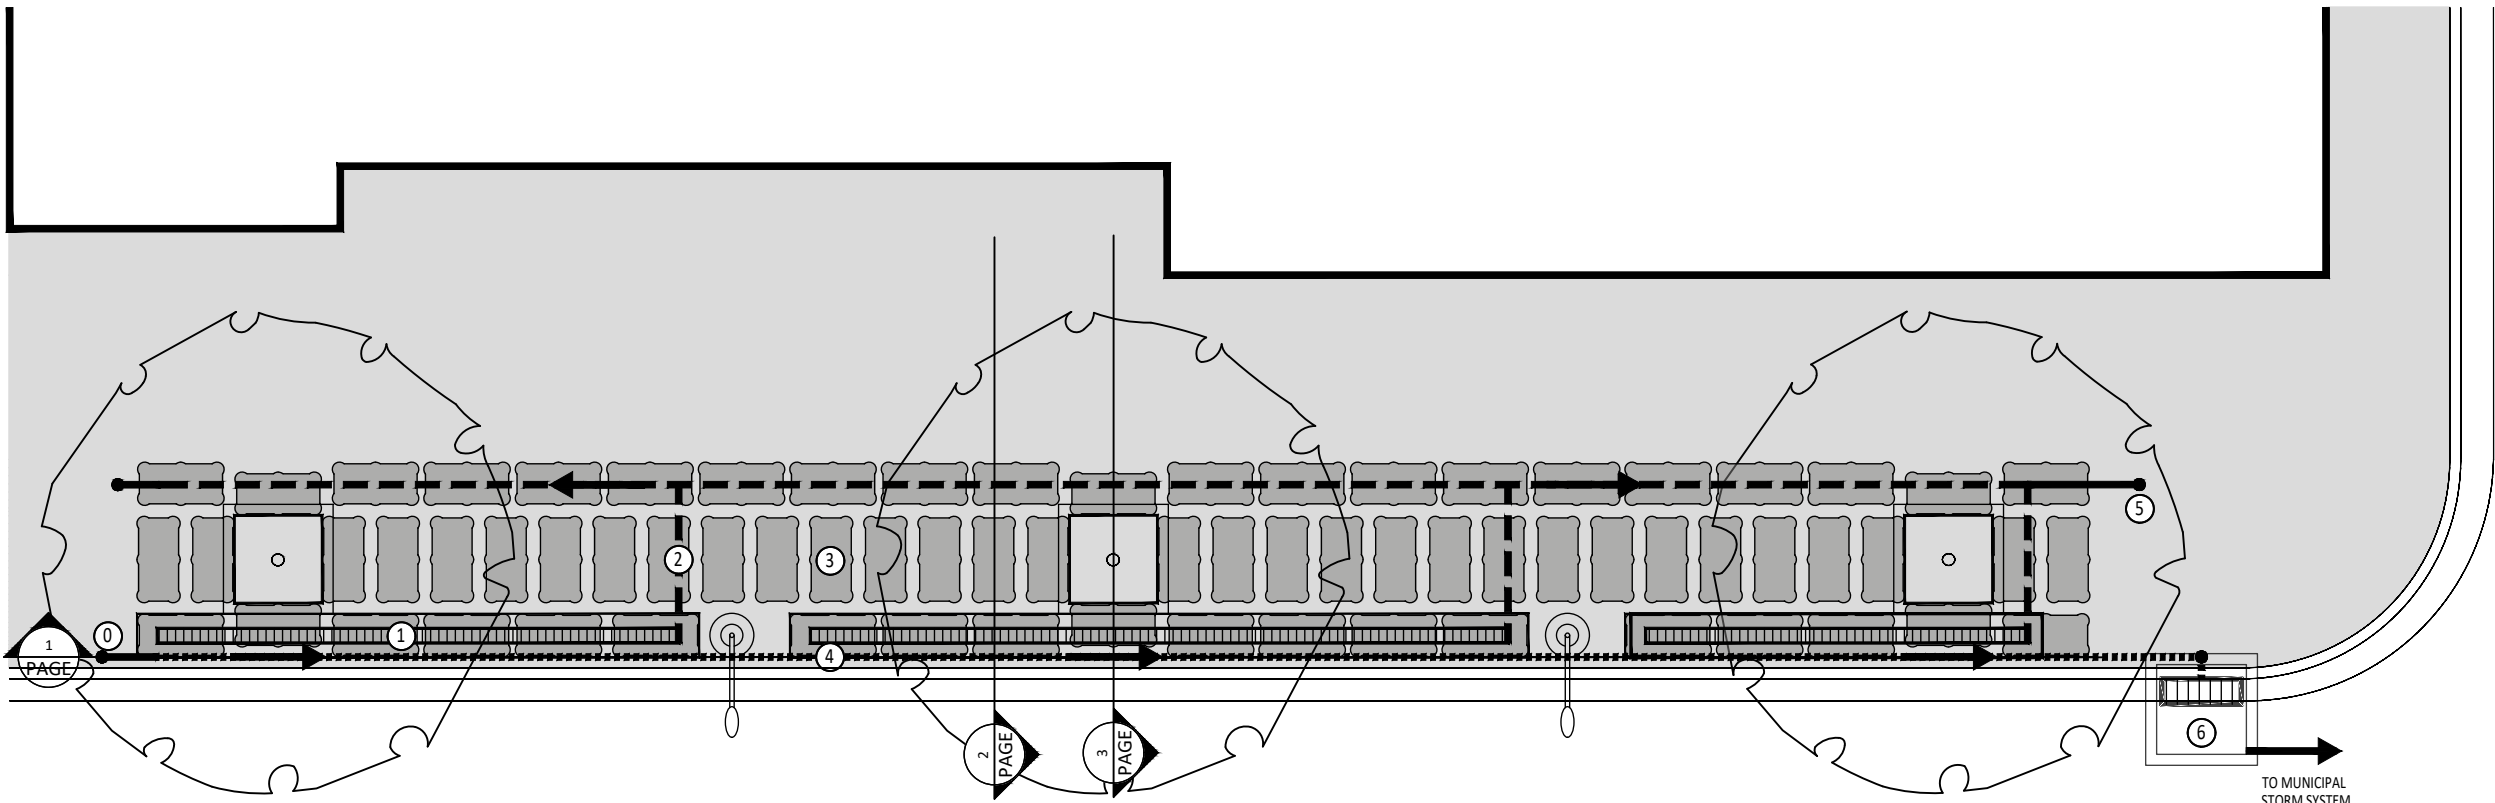


 SILVA CELL SYSTEM + TRENCH DRAIN

NOT TO SCALE

KEY PLAN

- 0 PRETREATMENT, AS REQUIRED, BY OTHERS
- 1 STORMWATER ENTERS THE SILVA CELL SYSTEM THROUGH A TRENCH DRAIN SYSTEM
- 2 WATER IS DISTRIBUTED THROUGH THE SILVA CELL SYSTEM THROUGH PERFORATED PIPES
- 3 WATER MOVES THROUGH THE PLANTING SOIL HOUSED WITHIN THE SILVA CELL SYSTEM
- 4 EXCESS WATER IS COLLECTED IN A PERFORATED DRAIN PIPE AND IS DIRECTED TOWARD A DOWNSTREAM CATCH BASIN
- 5 CLEANOUT
- 6 WATER COLLECTED IN THE COLLECTION PIPE IS DIRECTED TO THE MUNICIPAL STORM SYSTEM

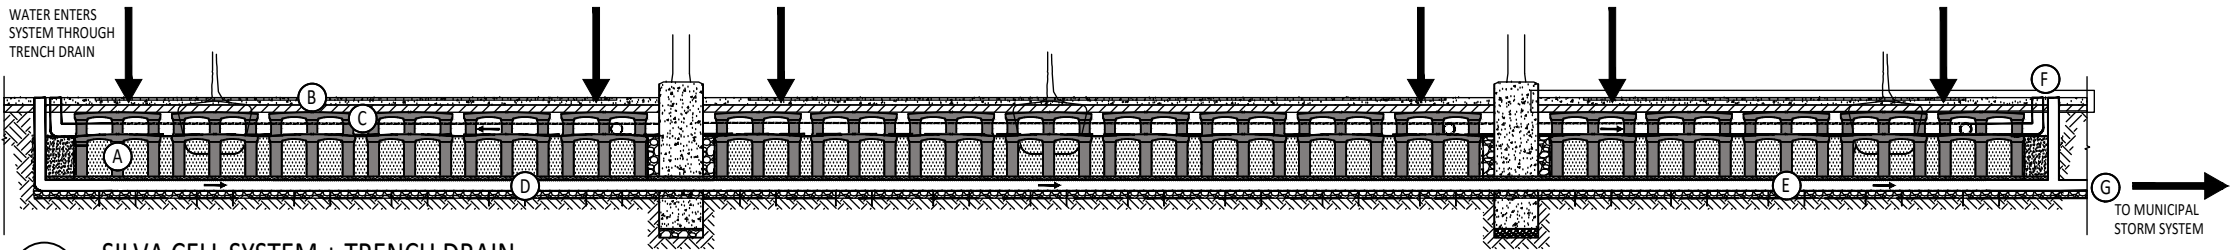


 SILVA CELL SYSTEM + TRENCH DRAIN

NOT TO SCALE

KEY PLAN

- A SILVA CELL SYSTEM (DECK, BASE, AND POSTS)
 - B TRENCH DRAIN
 - C OPTIONAL PONDING SPACE
 - C DISTRIBUTION PIPE
 - D COLLECTION PIPE
 - E CLEANOUT
 - F CONNECTION TO MUNICIPAL STORM SYSTEM
- DIRECTION OF WATER FLOW 

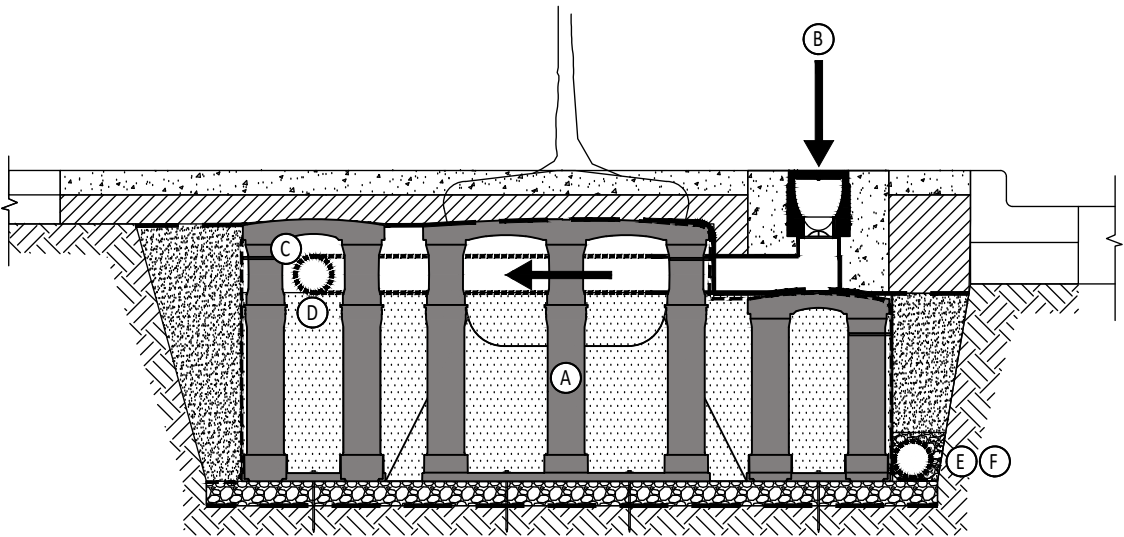


2

SILVA CELL SYSTEM + TRENCH DRAIN

NOT TO SCALE

- KEY PLAN
- A SILVA CELL SYSTEM (DECK, BASE, AND POSTS)
 - B TRENCH DRAIN
 - C OPTIONAL PONDING SPACE
 - D DISTRIBUTION PIPE
 - E COLLECTION PIPE
 - F CONNECTION TO MUNICIPAL STORM SYSTEM
- DIRECTION OF WATER FLOW 

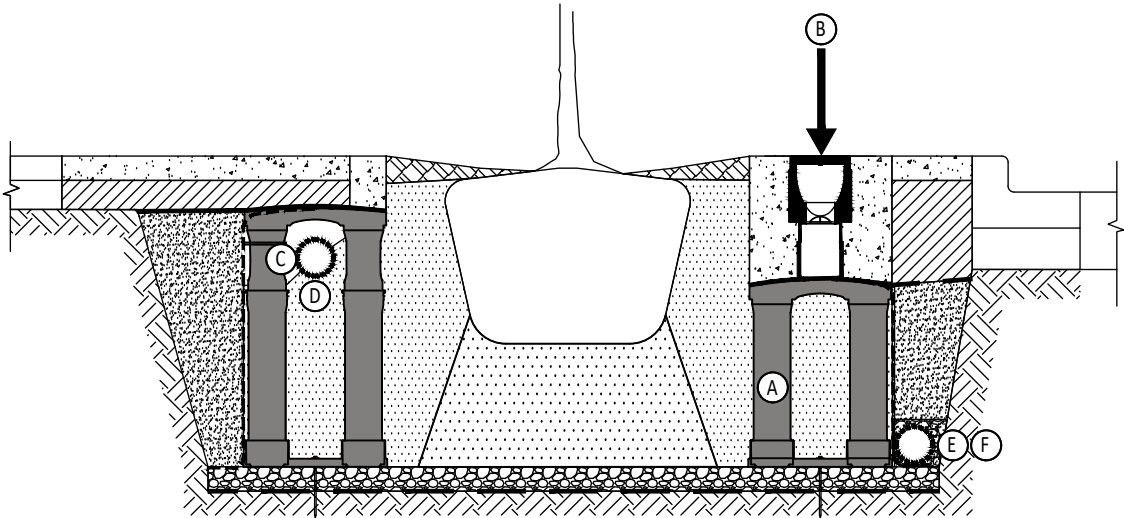


3

SILVA CELL SYSTEM + TRENCH DRAIN

NOT TO SCALE

- KEY PLAN
- A SILVA CELL SYSTEM (DECK, BASE, AND POSTS)
 - B TRENCH DRAIN
 - C OPTIONAL PONDING SPACE
 - D DISTRIBUTION PIPE
 - E COLLECTION PIPE
 - F CONNECTION TO MUNICIPAL STORM SYSTEM
- DIRECTION OF WATER FLOW 



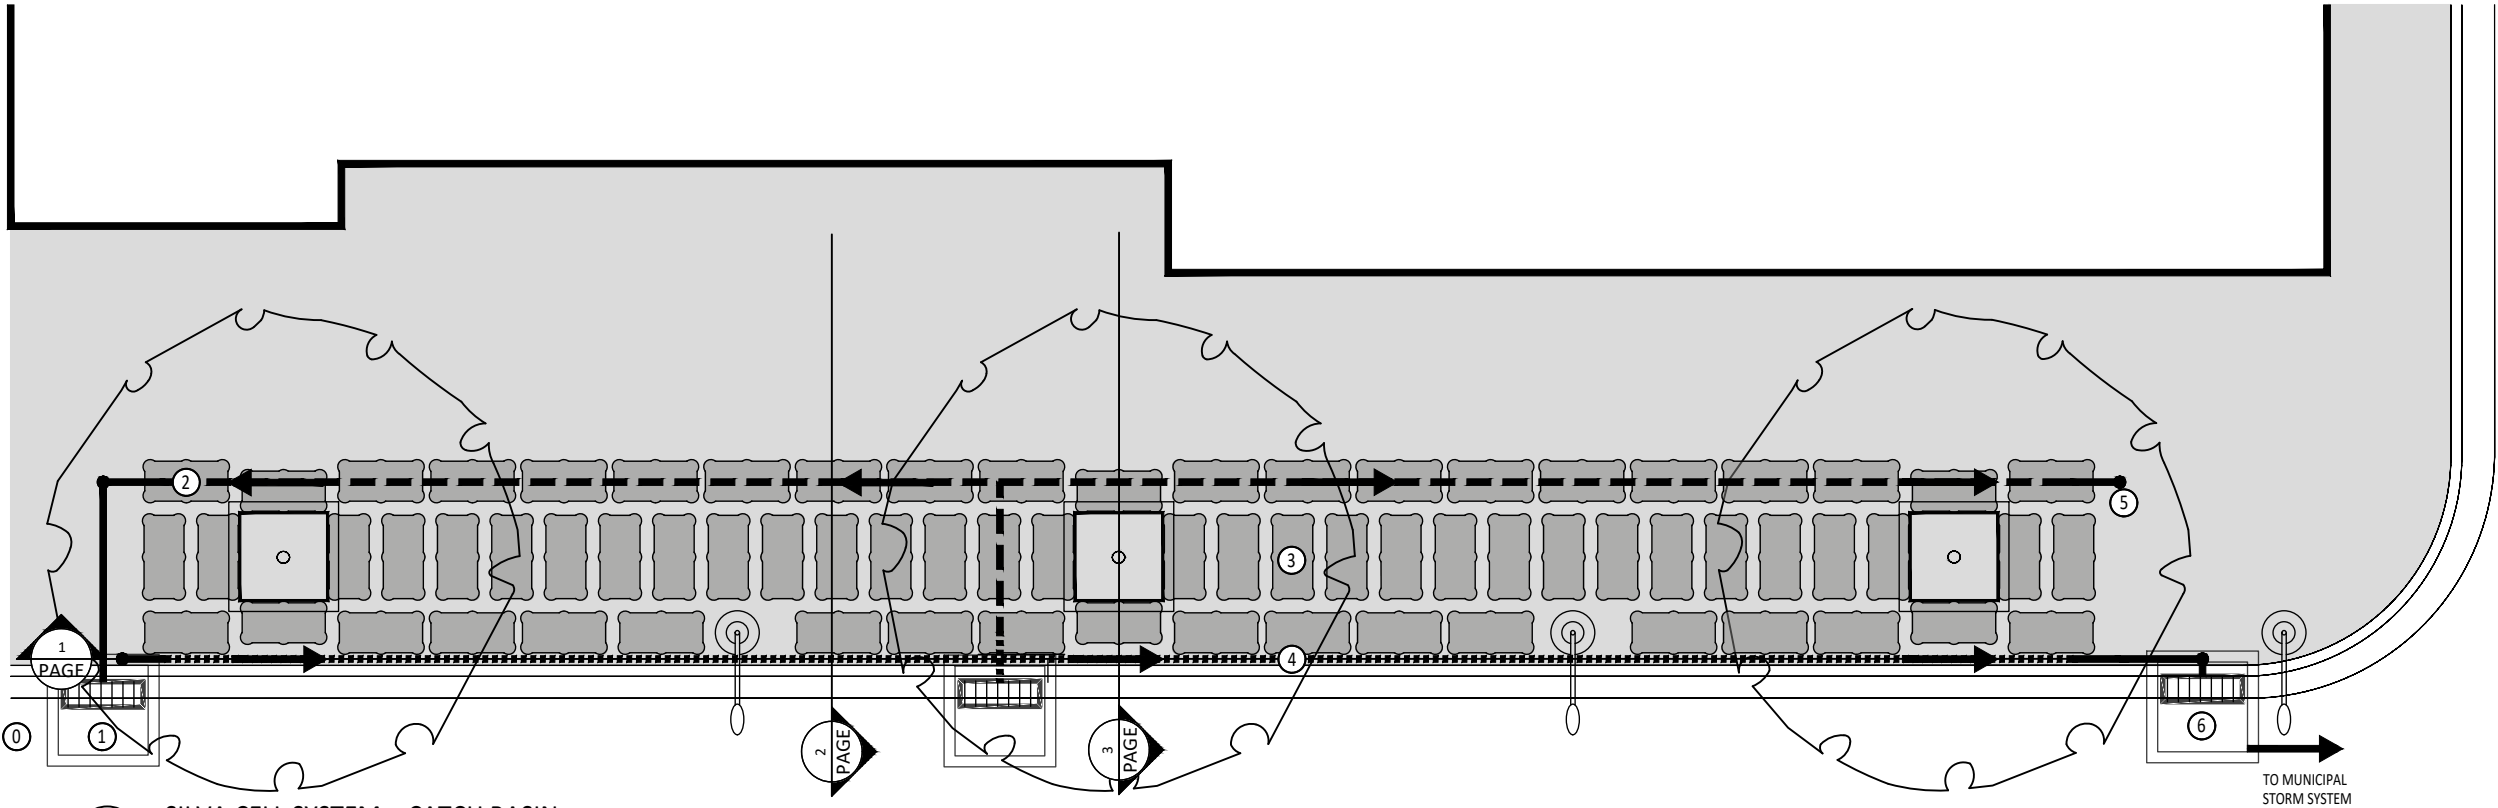


SILVA CELL SYSTEM + CATCH BASIN

NOT TO SCALE

KEY PLAN

- 0 PRETREATMENT, AS REQUIRED, BY OTHERS. OUTLET OF PRETREATMENT BECOMES THE INLET TO THE SILVA CELL SYSTEM
- 1 STORMWATER ENTERS THE SILVA CELL SYSTEM THROUGH A CATCH BASIN
- 2 WATER IS DISTRIBUTED THROUGH THE SILVA CELL SYSTEM THROUGH PERFORATED PIPES
- 3 WATER THEN MOVES THROUGH THE PLANTING SOIL HOUSED WITHIN THE SILVA CELL SYSTEM
- 4 EXCESS WATER IS COLLECTED IN A PERFORATED DRAIN PIPE AND IS DIRECTED TOWARD A DOWNSTREAM CATCH BASIN
- 5 CLEANOUT
- 6 WATER COLLECTED IN THE COLLECTION PIPE IS DIRECTED TO THE MUNICIPAL STORM SYSTEM

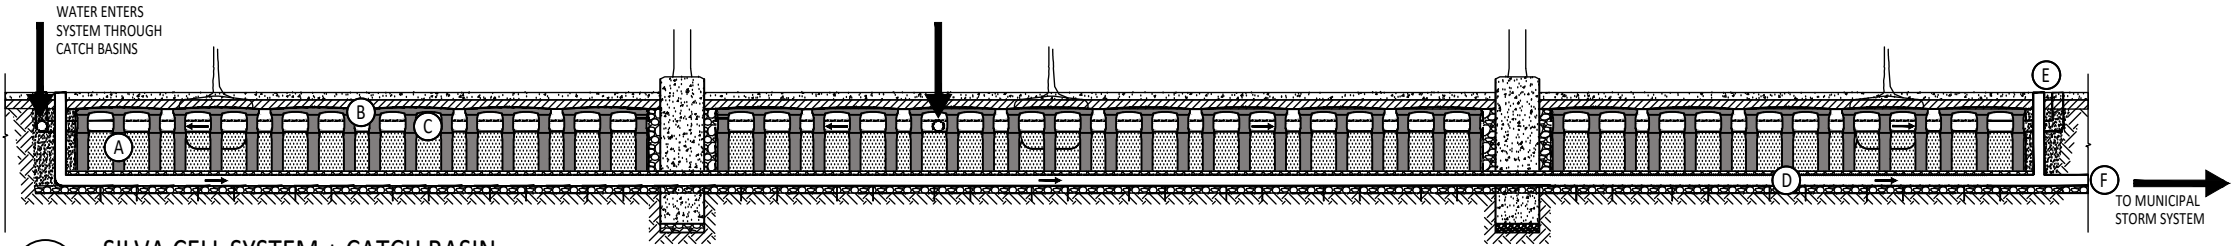

SILVA CELL SYSTEM + CATCH BASIN



NOT TO SCALE

KEY PLAN

- A SILVA CELL SYSTEM (DECK, BASE, AND POSTS)
 - B OPTIONAL PONDING SPACE
 - C DISTRIBUTION PIPE
 - D COLLECTION PIPE
 - E CLEANOUT
 - F CONNECTION TO MUNICIPAL STORM SYSTEM
- DIRECTION OF WATER FLOW →

SILVA CELL SYSTEM

CATCH BASIN PAGE 1 OF 2

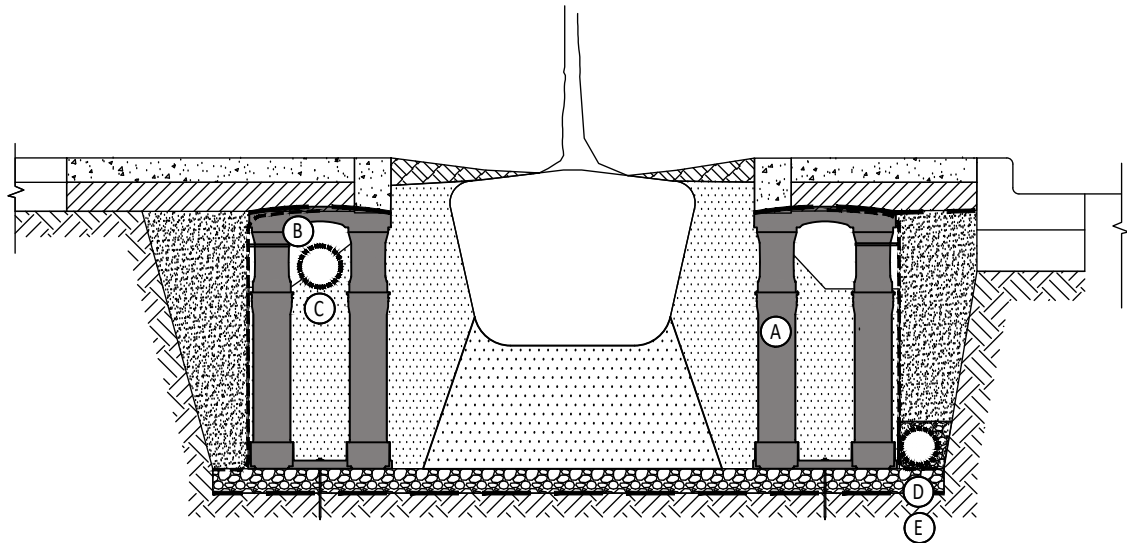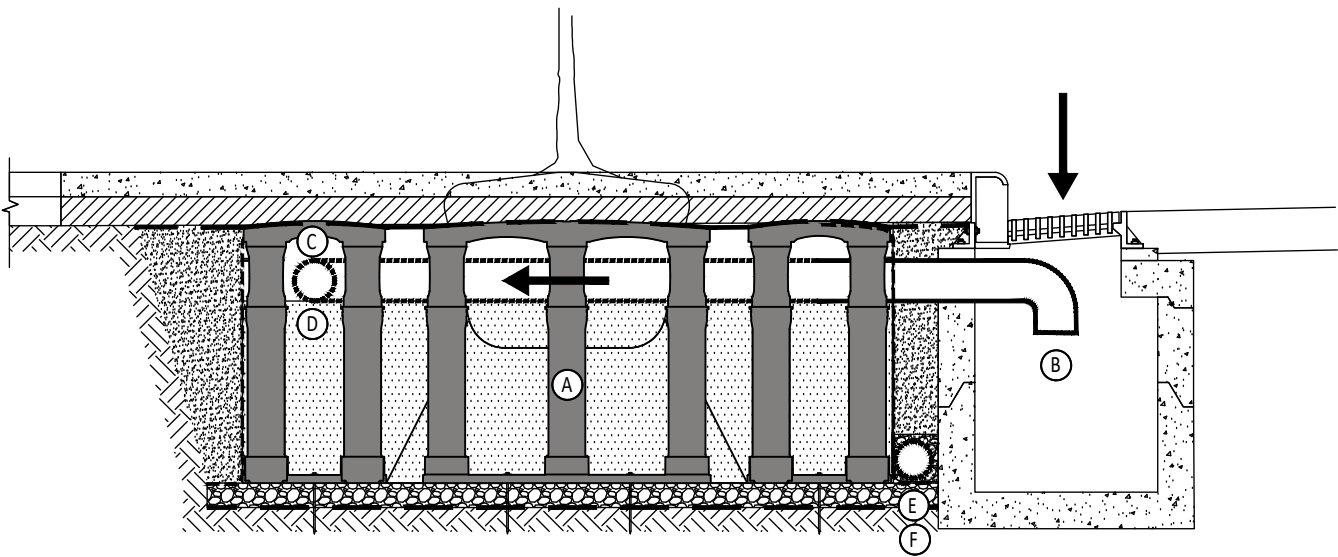

2

SILVA CELL SYSTEM + CATCH BASIN

NOT TO SCALE

- KEY PLAN
- A SILVA CELL SYSTEM (DECK, BASE, AND POSTS)
 - B CATCH BASIN
 - C OPTIONAL PONDING SPACE
 - D DISTRIBUTION PIPE
 - E COLLECTION PIPE
 - F CONNECTION TO MUNICIPAL STORM SYSTEM
- DIRECTION OF WATER FLOW →



3

SILVA CELL SYSTEM + CATCH BASIN

NOT TO SCALE

- KEY PLAN
- A SILVA CELL SYSTEM (DECK, BASE, AND POSTS)
 - B OPTIONNAL PONDING SPACE
 - C DISTRIBUTION PIPE
 - D COLLECTION PIPE
 - E CONNECTION TO MUNICIPAL STORM SYSTEM
- DIRECTION OF WATER FLOW →

