


Silva Cells for Trees

Silva Cell Construction Depths

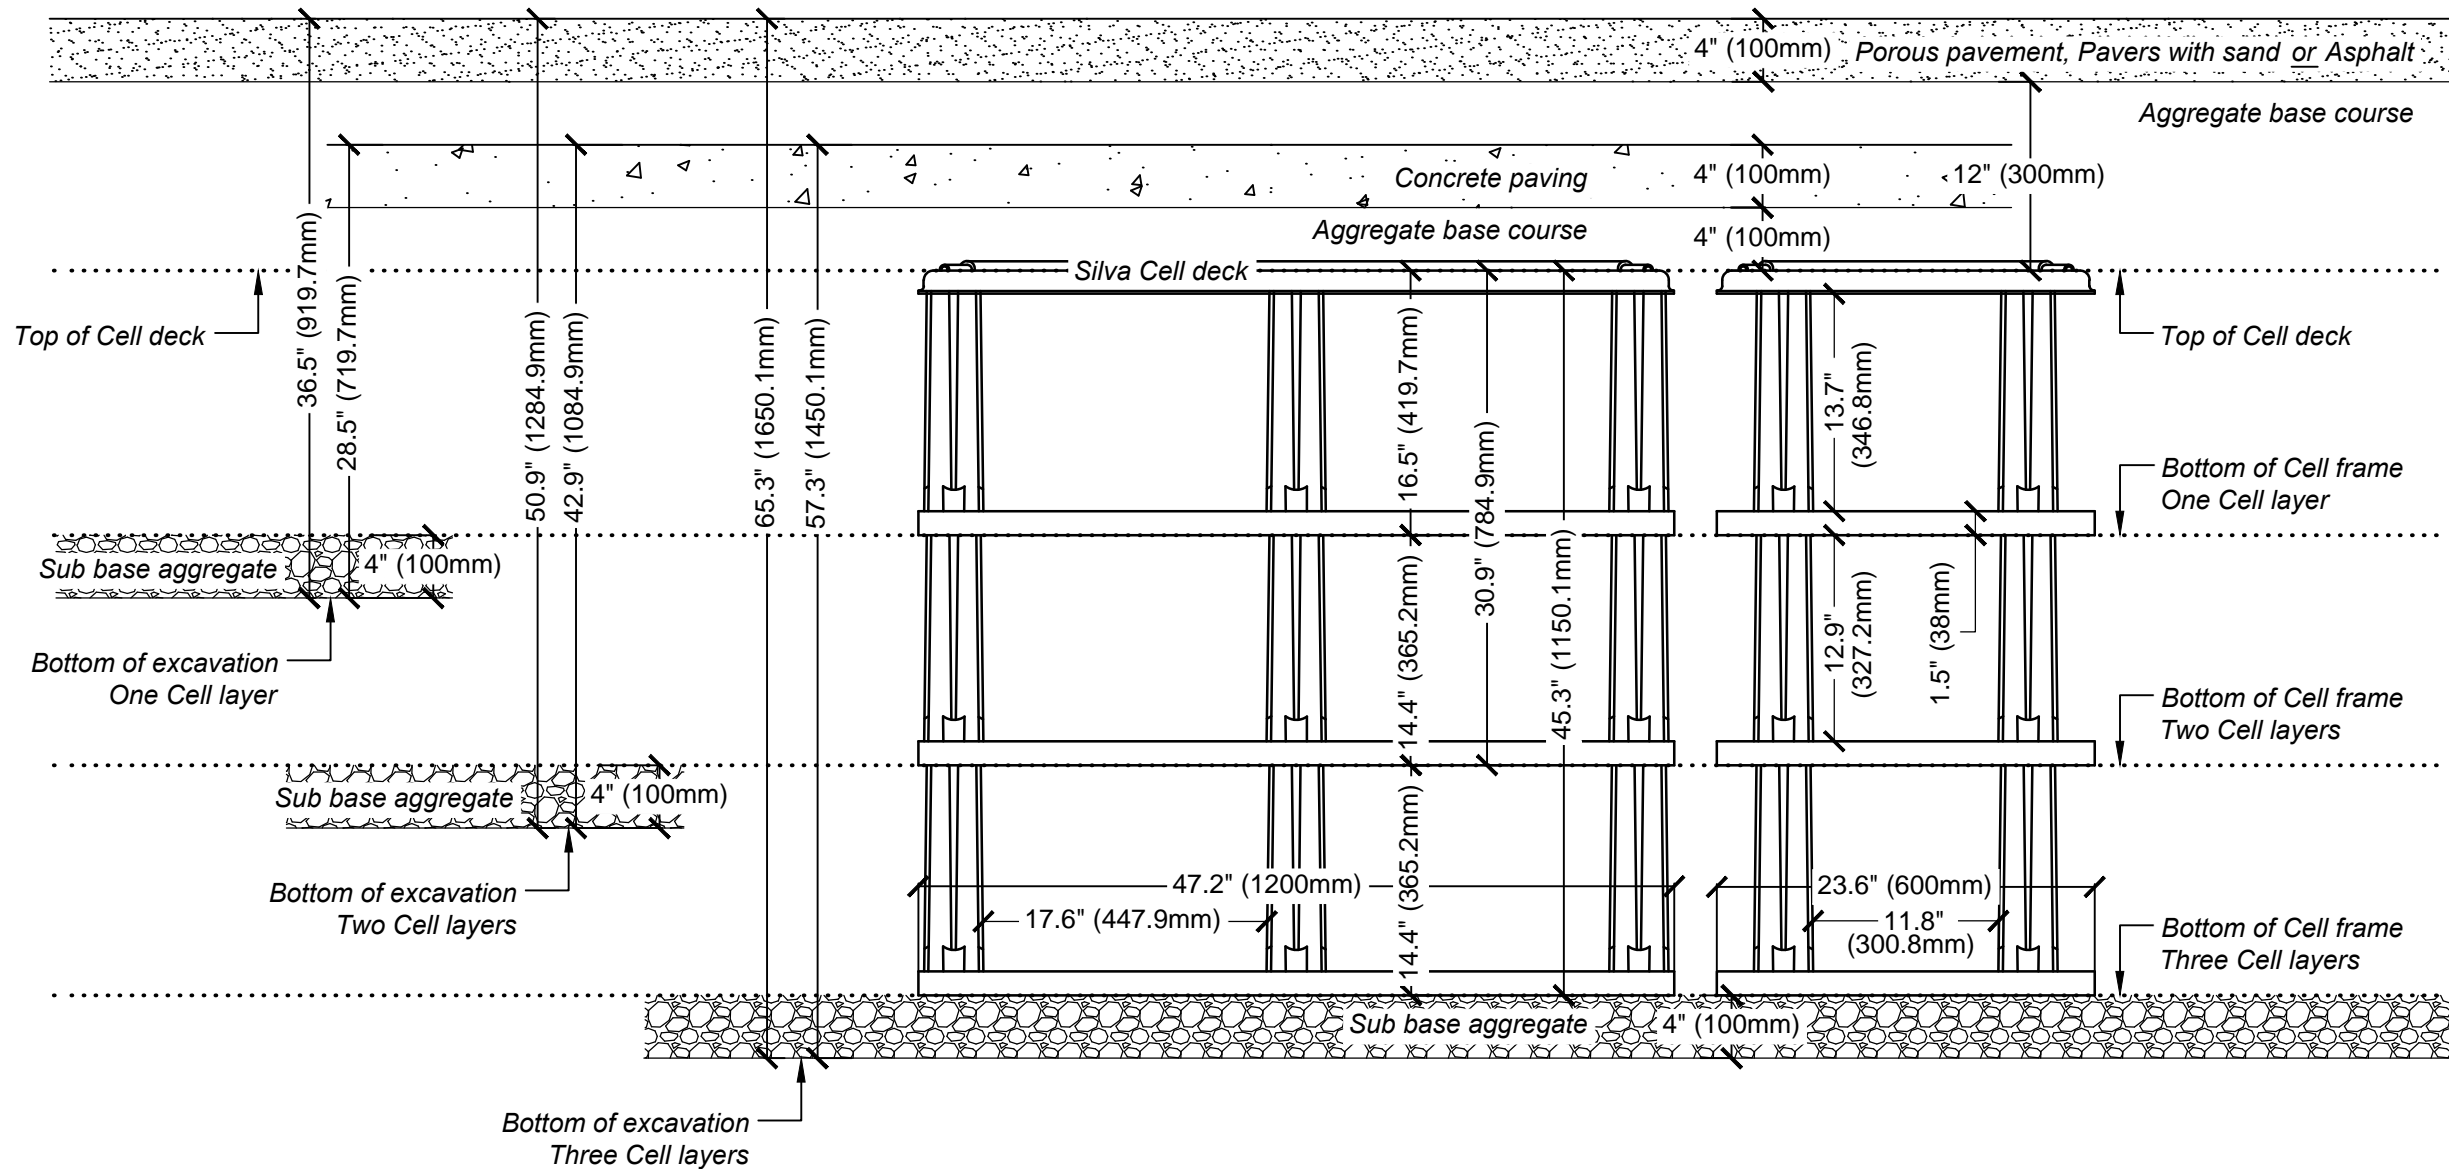

This detail shall be used in conjunction with Silva Cells for Trees Details and Specifications.

The above information contained in this standard detail is not to scale.

The standard detail is provided for general education and informational purposes only and does not constitute an endorsement, approval or recommendation of any kind. The actual suitability and applicability of this information for a given use depends upon a wide variety of considerations, including specific project specifications, over which DeepRoot® has no information or control. This standard detail should NOT be used as a basis for volume calculations that are site specific and vary greatly depending on cell and deck spacing, soil conditions and soil compaction. All DeepRoot® Silva Cell products are sold with the understanding that the purchaser, either individually or in consultation with purchaser's design professionals, has independently determined the suitability of each product for the application for which it is purchased. Except as expressly provided, DeepRoot® disclaims all warranties, express or implied, and strongly encourages the reader to consult with a construction/design professional and/or engineer before applying any of this information to a specific use or purpose.

NOTES:

1. Installation to be completed in accordance with manufacturer's specifications.
2. Do not scale drawings.

Disclaimer: Conditions that vary from drawings must be evaluated by a qualified Engineer and appropriate adjustments made.