



Stormwater and the Silva Cell System


SCHEMATICS

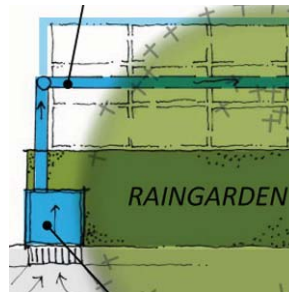


Raingarden Schematic -
Section View
Plan View

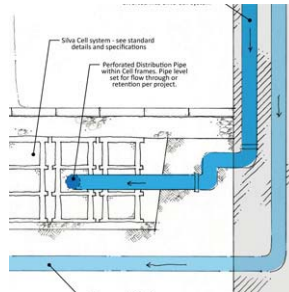

Rainleader Schematic -
Section View
Plan View

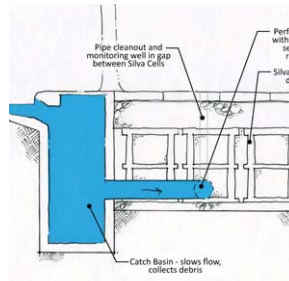

Catch Basin Schematic -
Section View
Plan View

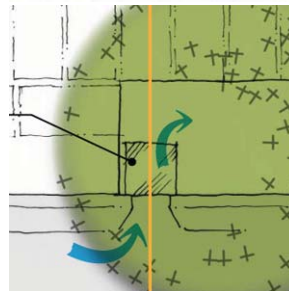


Curb Cut Schematic -
Section View
Plan View

Drawing is for schematic purposes only. Project designer must determine Silva Cell system and pipe sizing, location, overflow design, and slopes to meet project requirements.

Stormwater shall be pre-treated as needed prior to distribution through the Silva Cell system.


Please refer to the Silva Cell standard details and specifications for more information.

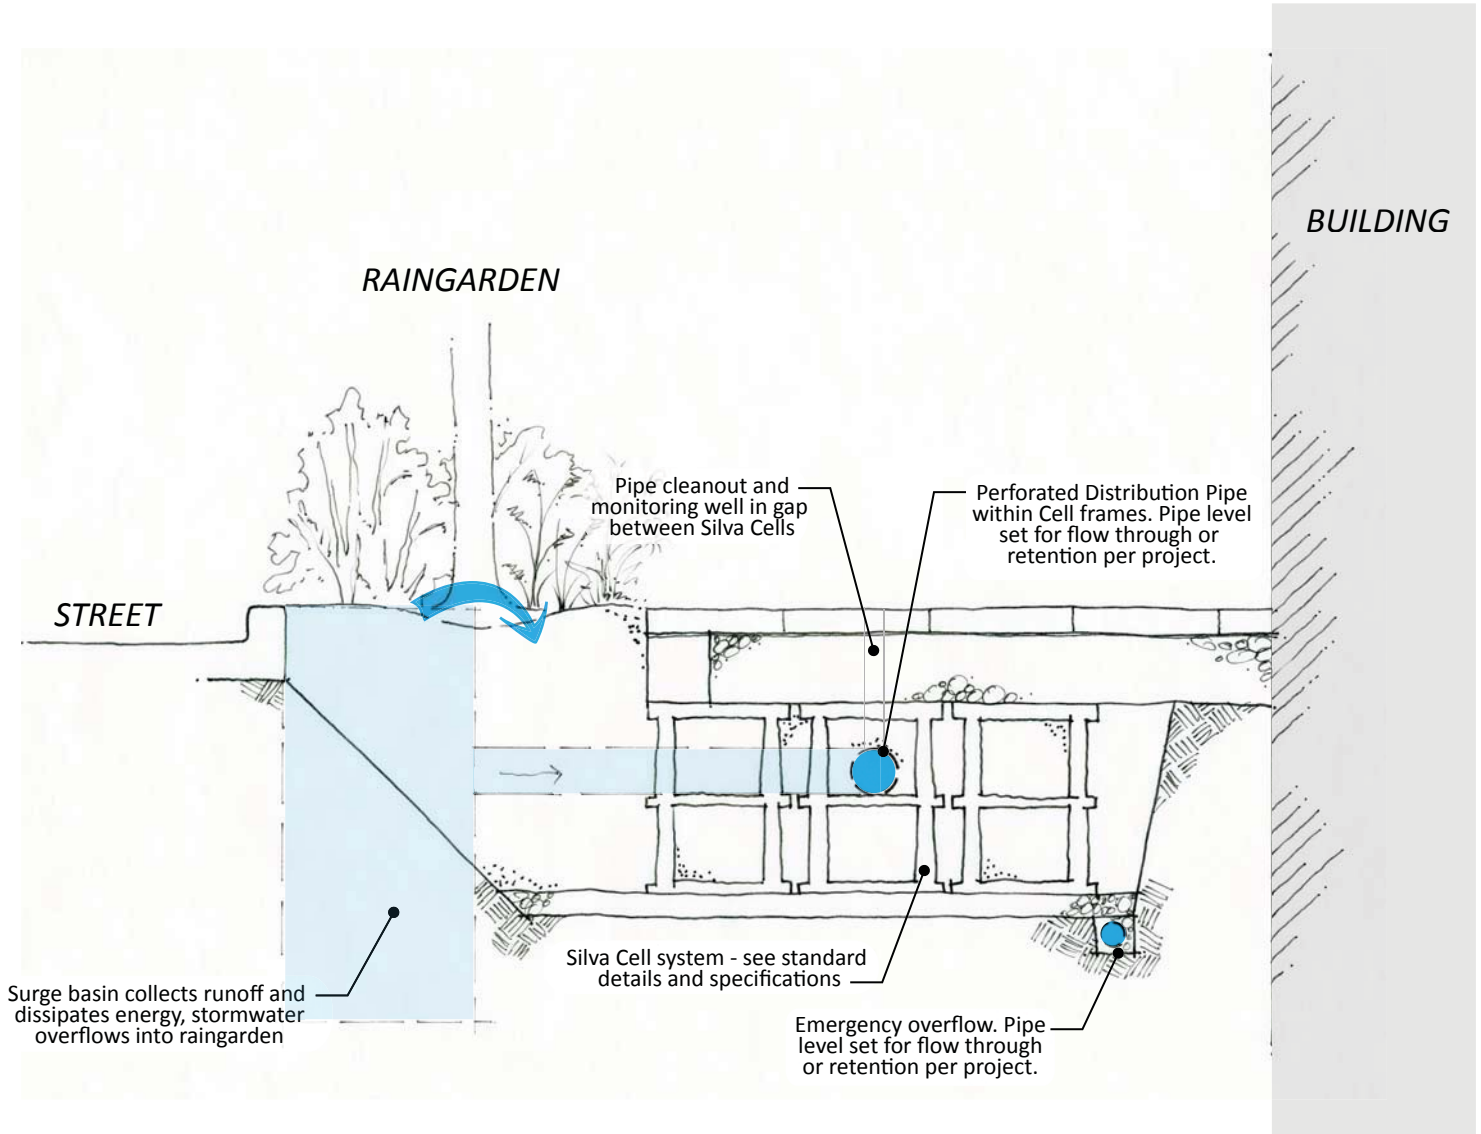

Drawing is for schematic purposes only. Project designer must determine Silva Cell system and pipe sizing, location, overflow design, and slopes to meet project requirements.

Stormwater shall be pre-treated as needed prior to distribution through the Silva Cell system.


Please refer to the Silva Cell standard details and specifications for more information.

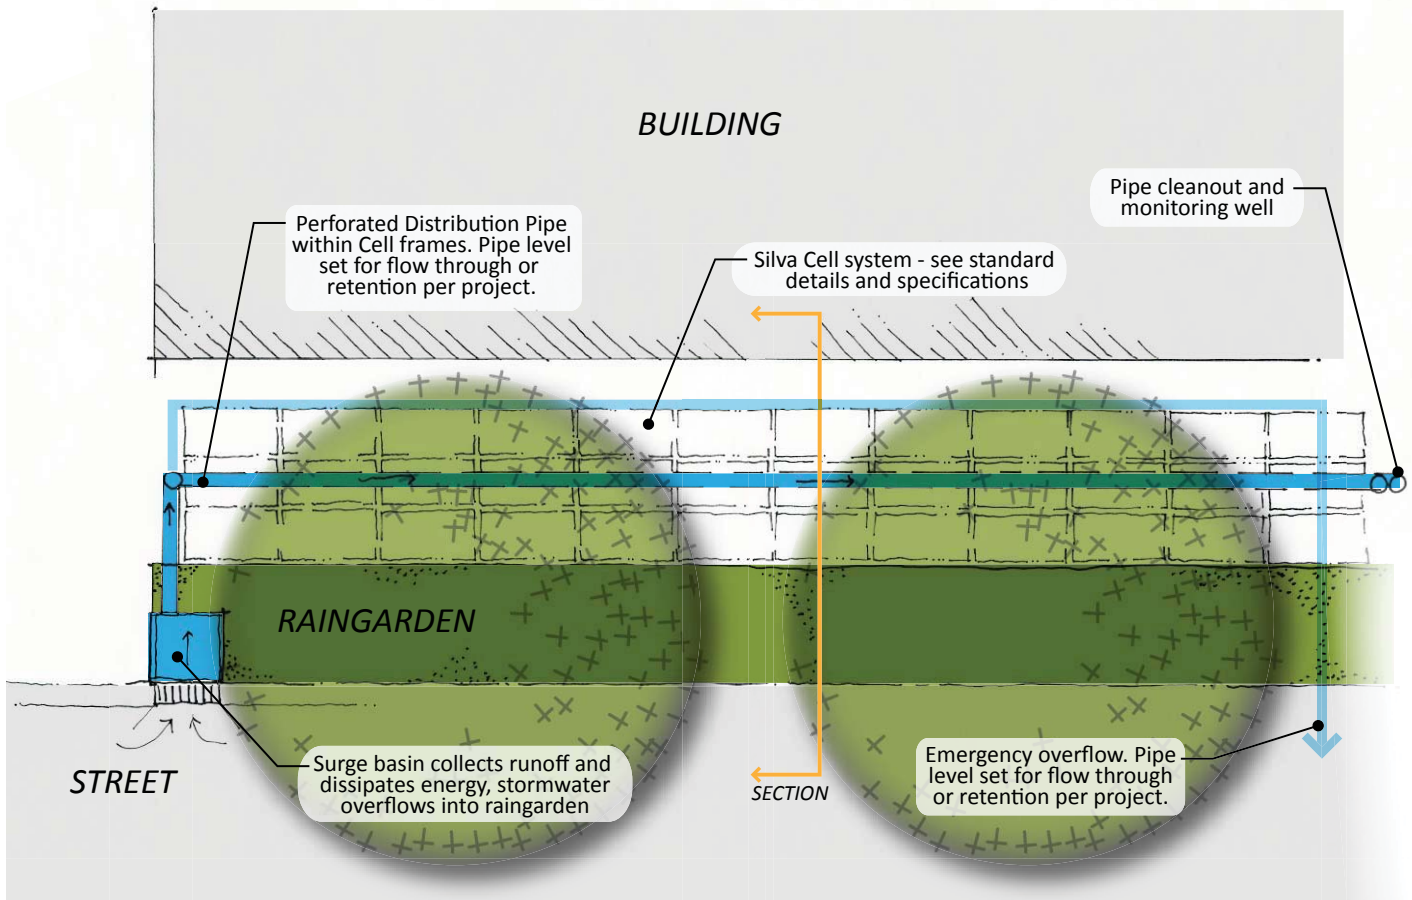

Drawing is for schematic purposes only. Project designer must determine Silva Cell system and pipe sizing, location, overflow design, and slopes to meet project requirements.

Stormwater shall be pre-treated as needed prior to distribution through the Silva Cell system.


Please refer to the Silva Cell standard details and specifications for more information.

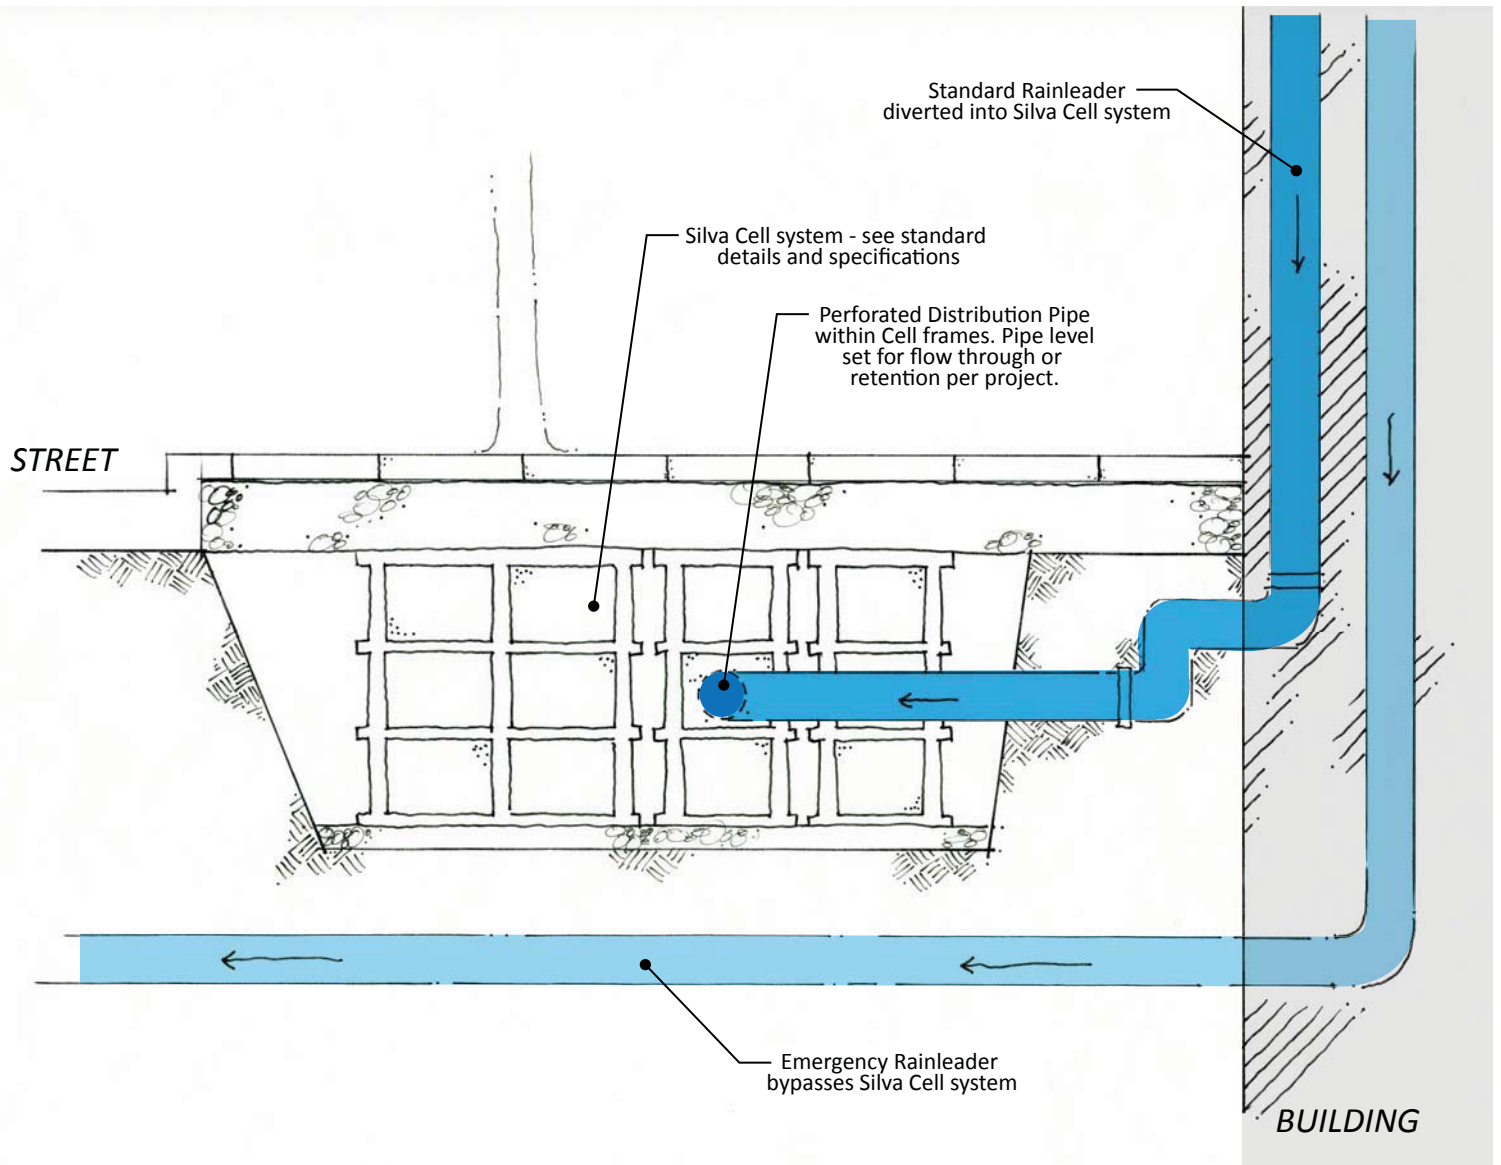

Drawing is for schematic purposes only. Project designer must determine Silva Cell system and pipe sizing, location, overflow design, and slopes to meet project requirements.

Stormwater shall be pre-treated as needed prior to distribution through the Silva Cell system.



Please refer to the Silva Cell standard details and specifications for more information.

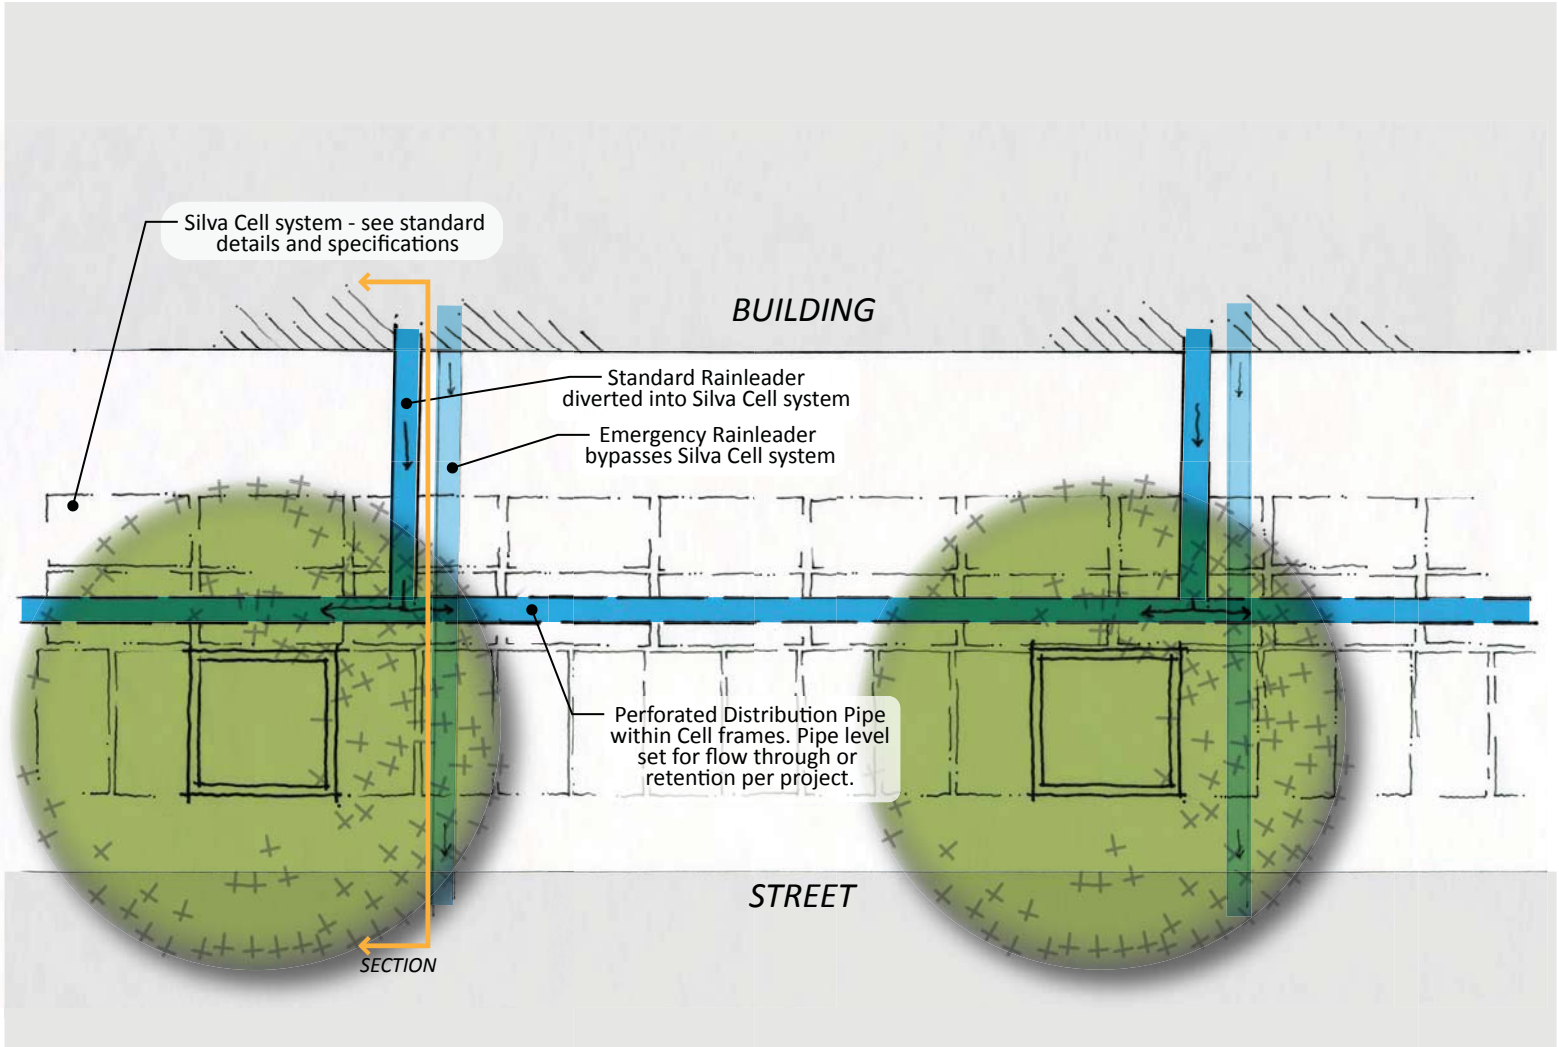

Drawing is for schematic purposes only. Project designer must determine Silva Cell system and pipe sizing, location, overflow design, and slopes to meet project requirements.

Stormwater shall be pre-treated as needed prior to distribution through the Silva Cell system.

Please refer to the Silva Cell standard details and specifications for more information.

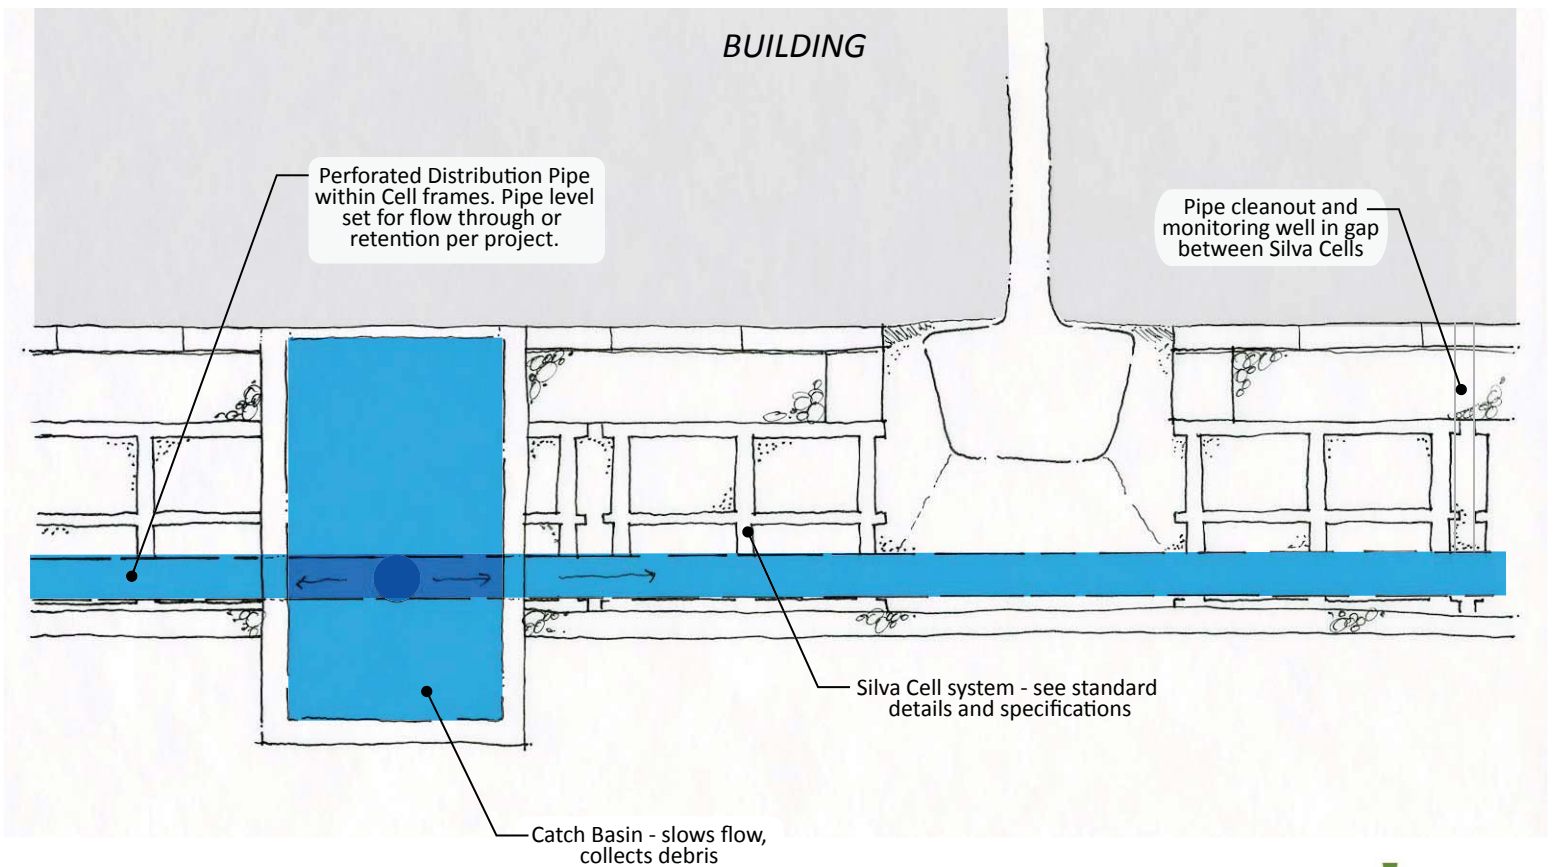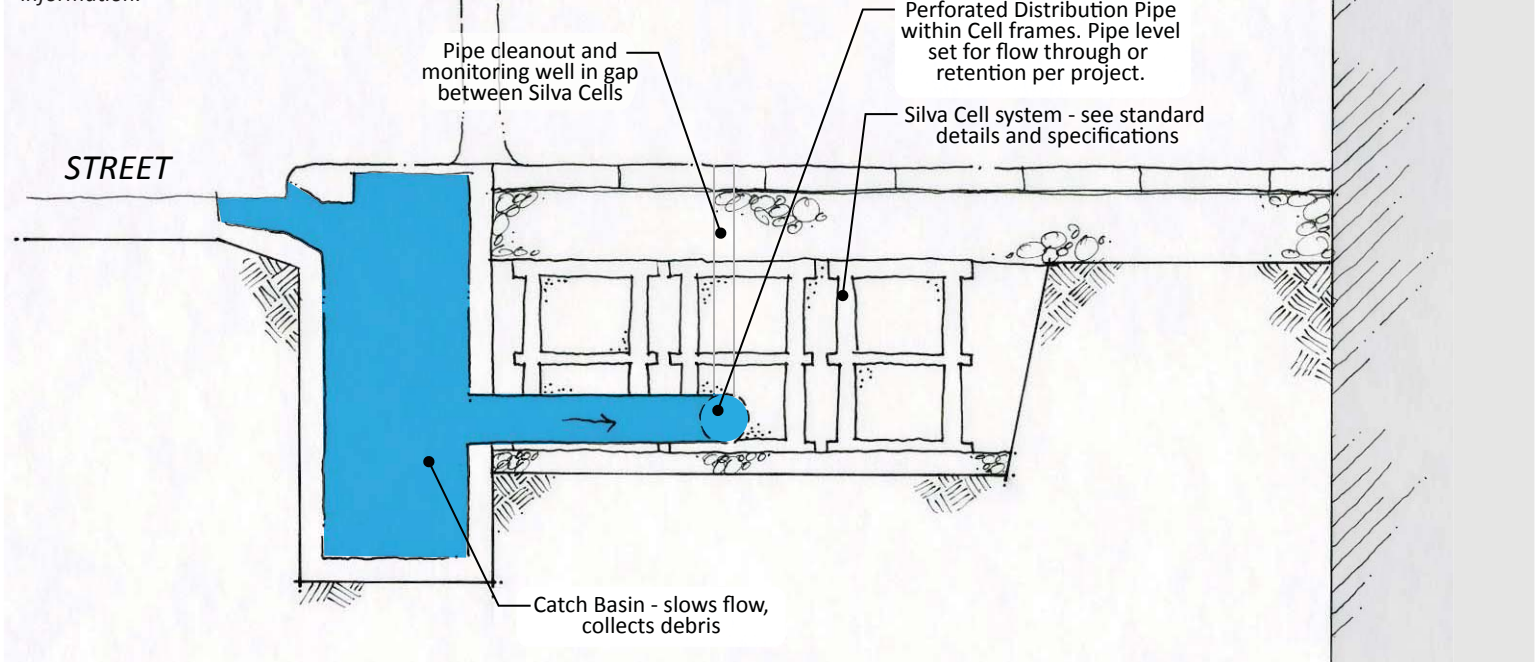


Stormwater and the Silva Cell System

Catch Basin Schematic

Drawing is for schematic purposes only. Project designer must determine Silva Cell system and pipe sizing, location, overflow design, and slopes to meet project requirements.

Stormwater shall be pre-treated as needed prior to distribution through the Silva Cell system.


Please refer to the Silva Cell standard details and specifications for more information.

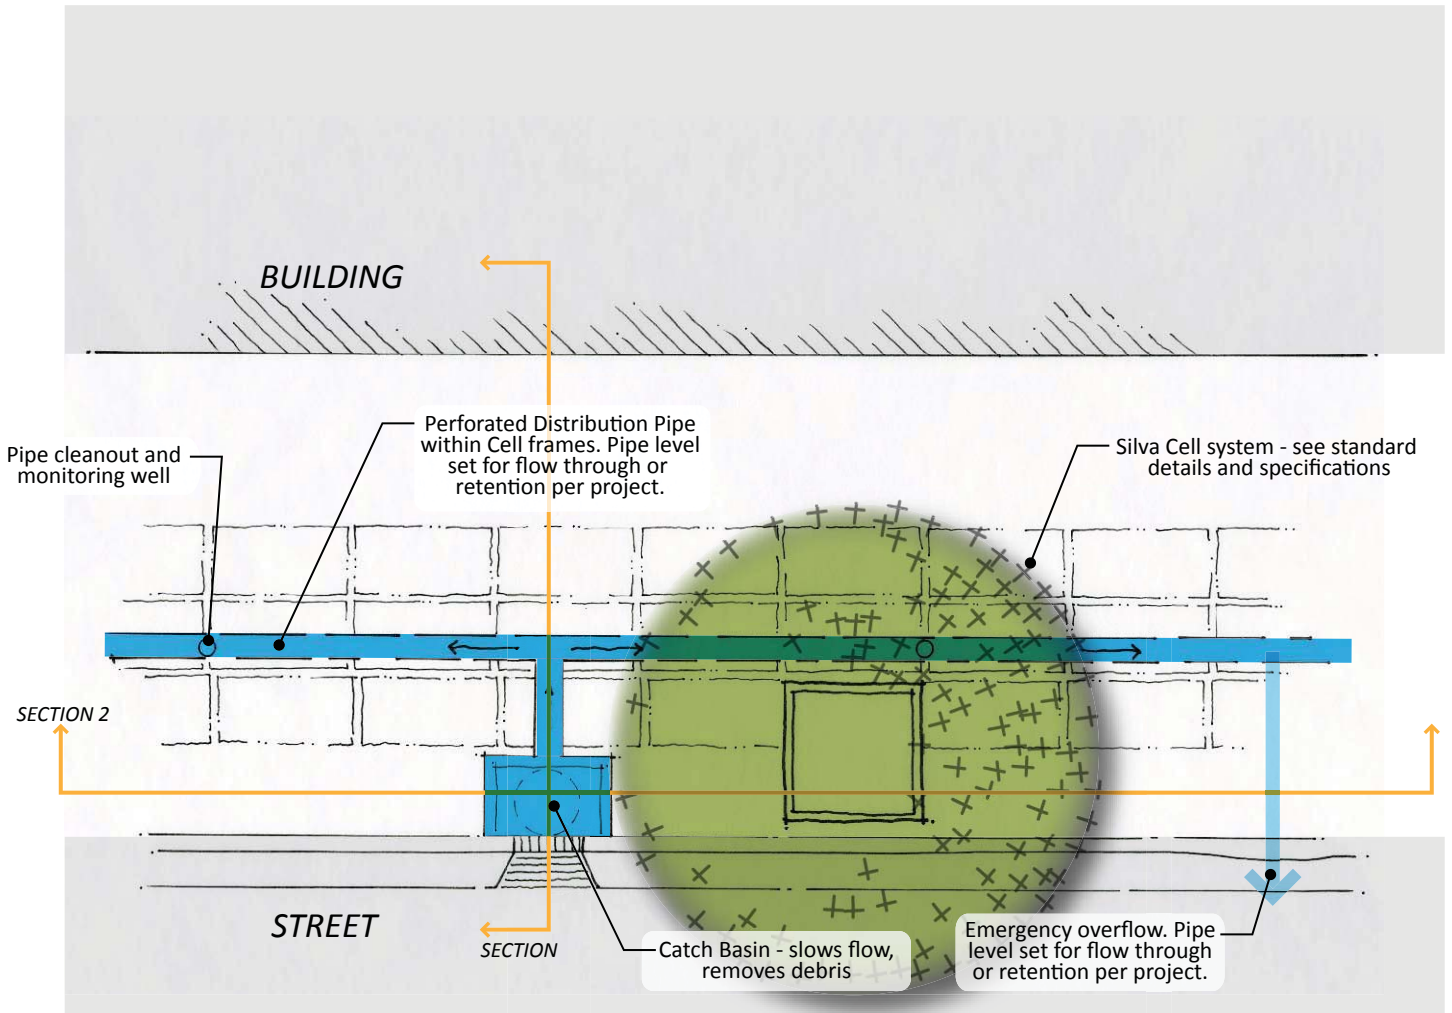

Drawing is for schematic purposes only. Project designer must determine Silva Cell system and pipe sizing, location, overflow design, and slopes to meet project requirements.

Stormwater shall be pre-treated as needed prior to distribution through the Silva Cell system.

Please refer to the Silva Cell standard details and specifications for more information.

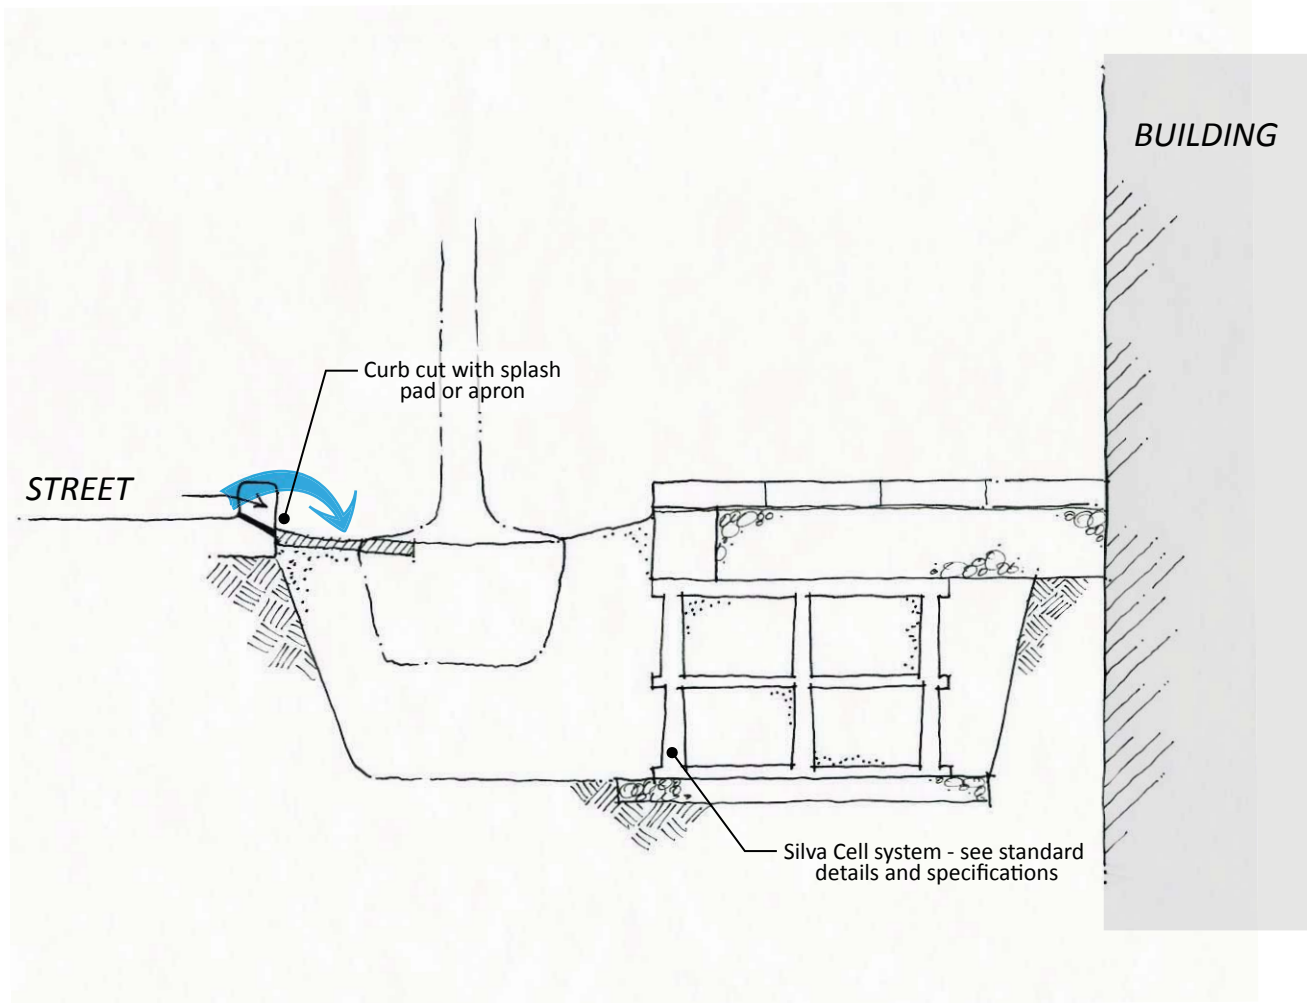

Drawing is for schematic purposes only. Project designer must determine Silva Cell system and pipe sizing, location, overflow design, and slopes to meet project requirements.

Stormwater shall be pre-treated as needed prior to distribution through the Silva Cell system.

Please refer to the Silva Cell standard details and specifications for more information.

