

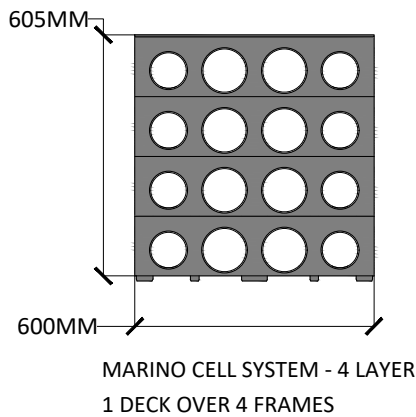
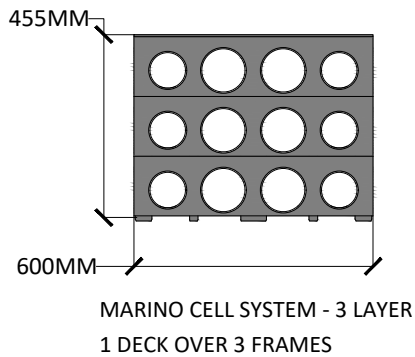
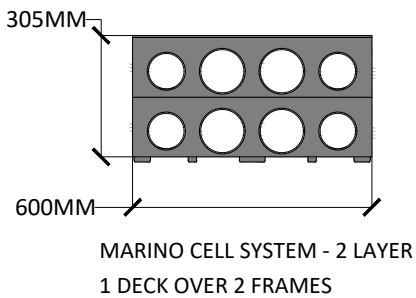


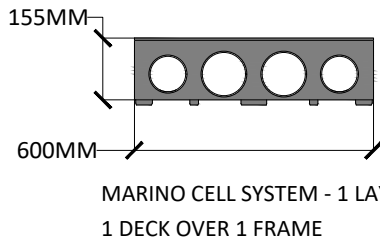


DeepRoot Urban Solutions, Ltd.
www.deeproot.com/UK
enquiries@deeproot.com
Tel: (+44) 020 3848 4230

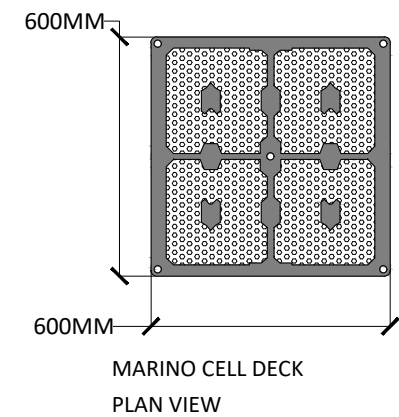

MARINO CELL SYSTEM - DIMENSIONS

NOT TO SCALE

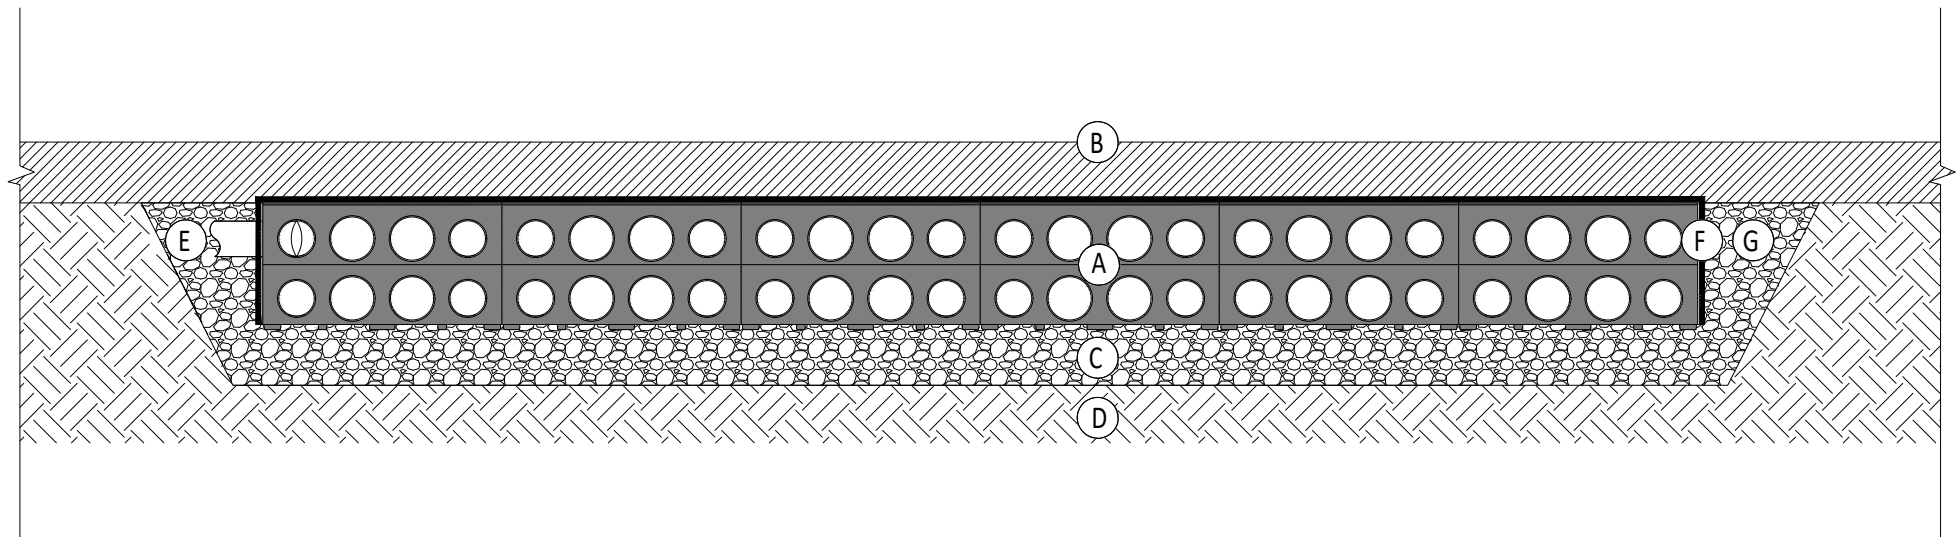

MARINO CELL SYSTEM - 2 LAYER

NOT TO SCALE

KEY PLAN

- (A) MARINO CELL SYSTEM - DECK OVER FRAME(S)
- (B) COVER / PAVEMENT TO BE DETERMINED BY APPLICATION
- (C) FOUNDATION TO BE DETERMINED BY APPLICATION
- (D) SUBGRADE TO BE MINIMUM 5% CALIFORNIA BEARING RATIO (CBR) AND SUITABLE FOR APPLICATION
- (E) INLET AND OUTLET PIPE TO BE DETERMINED BY APPLICATION
- (F) 8 OZ NON-WOVEN GEOTEXTILE FABRIC OR AS SPECIFIED
- (G) BACKFILL TO BE DETERMINED BY APPLICATION

MARINO CELL SYSTEM - 2 LAYER

NOT TO SCALE
INCHES